


 Lee County Justice Center(1700 Monroe Street)



<b>Justice Center Restaurant</b>			
DATE DEC. 2021	PROJECT Leases	SCALE NTS	SHEET 1 of 1

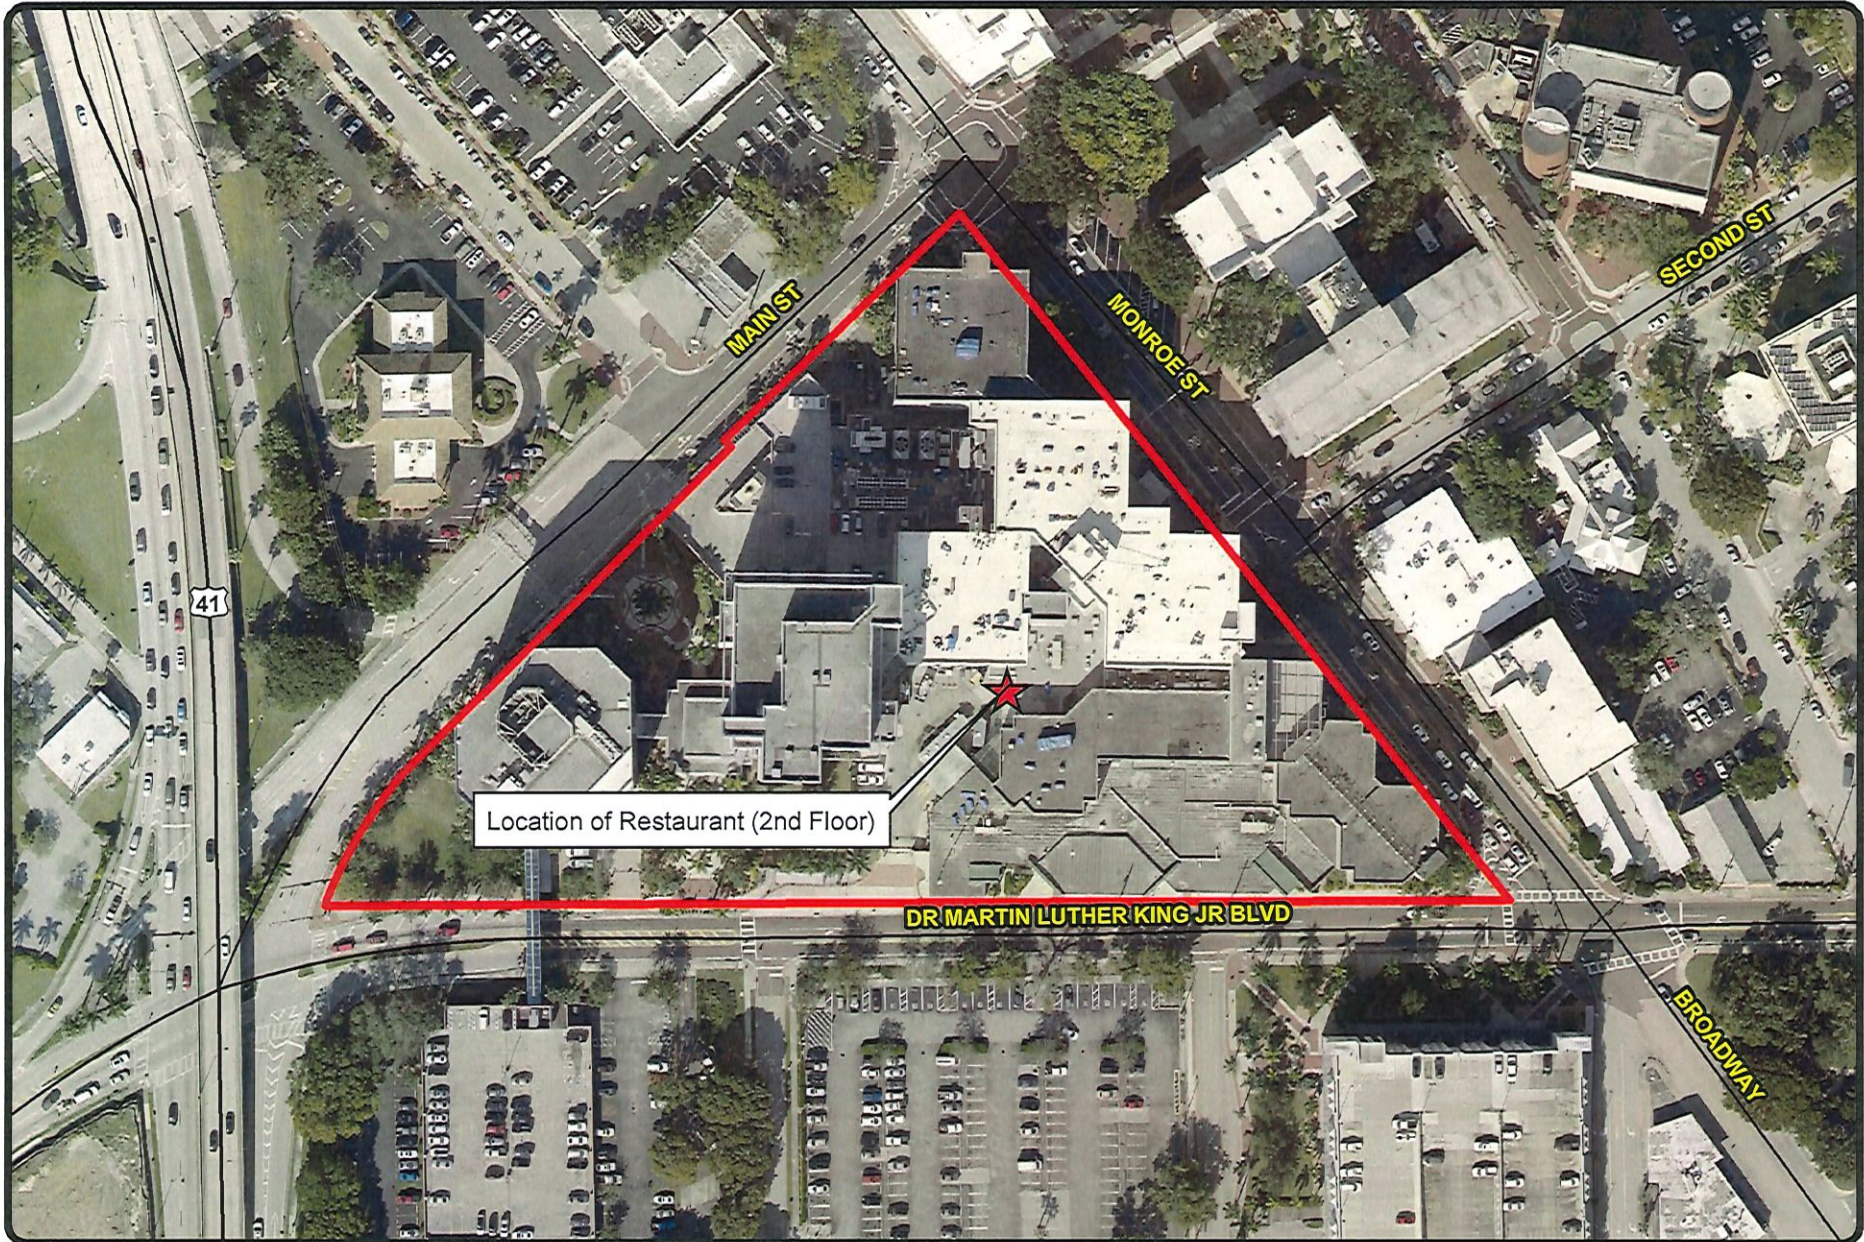


 Lee County Justice Center(1700 Monroe Street)



### Justice Center Restaurant

DATE	PROJECT	SCALE	SHEET
DEC. 2021	Leases	NTS	1 of 1

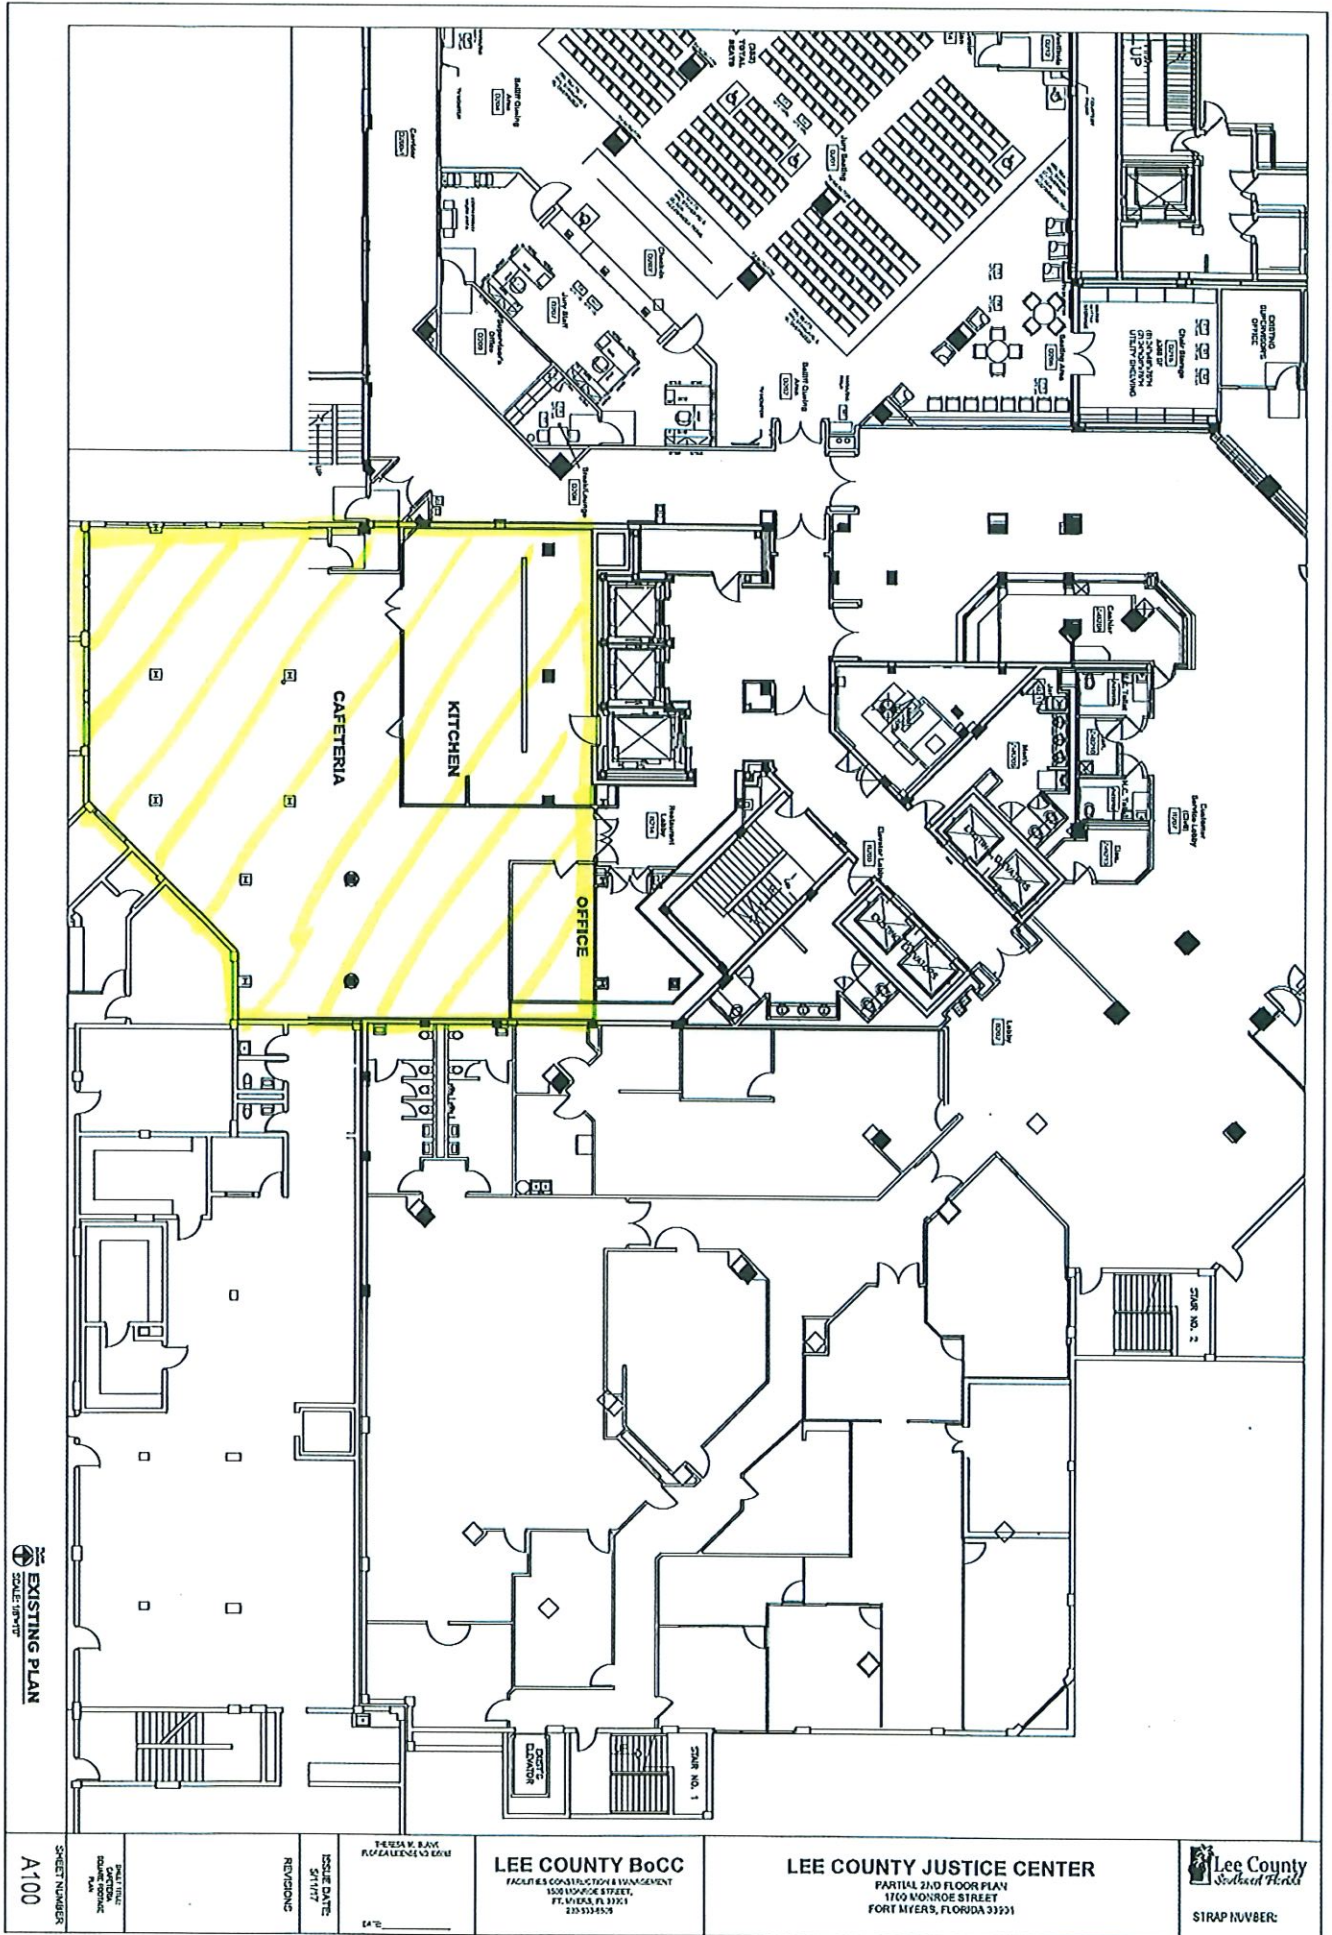

EXISTING PLAN  
SCALE: 1/8" = 1'-0"

SHEET NUMBER  
A100

DATE: 10/11/17  
PROJECT: REVISIONS

DESIGNER: TERESA W. BAY  
PROJECT: FLOOR PLAN FOR RENOVATION

**LEE COUNTY BoCC**  
FACILITIES CONSTRUCTION & MAINTENANCE  
1500 US HIGHWAY 90 STREET,  
FORT MYERS, FL 33904  
239-333-4529

**LEE COUNTY JUSTICE CENTER**  
PARTIAL 2ND FLOOR PLAN  
1700 MONROE STREET  
FORT MYERS, FLORIDA 33901

Lee County  
*Sooner Than Ever*  
STRAP NUMBER: