

FIRST AMENDMENT OF CONSTRUCTION MANAGER SERVICES AGREEMENT FOR PHASE 2 – CONSTRUCTION SERVICES

THIS FIRST AMENDMENT to the Construction Manager Services Agreement dated September 12, 2018, is made and entered into by and between Lee County, a political subdivision and charter County of the State of Florida, acting by and through its Board of County Commissioners (Owner); and **Stultz, Inc.**, a Florida corporation, duly licensed to conduct business in the State of Florida (the “Construction Manager” or “CM”), collectively, the “Parties”.

RECITALS

WHEREAS, the County desired to construct the **Justice Center Security Upgrade** Project (the “Project”) within Lee County, Florida; and,

WHEREAS, the CM and the County entered into Construction Manager Services Agreement dated September 12, 2018, (“Agreement”) according to the selection of the CMAR pursuant to CMR180033TJM; and,

WHEREAS, the CM and the Owner completed Pre-Construction Services for the Project; and,

WHEREAS, Section 3.01 CM’s Compensation of the Construction Manager Services Agreement provides that the Guaranteed Maximum Price (“GMP”) for construction of the Project will be established in a separate amendment to the Agreement; and,

WHEREAS, Section 3.02 The Project; Changes in the Project; Additional Fee of the Construction Manager Services Agreement provides that the CM is entitled to an additional fee if the Owner increases the GMP; and

WHEREAS, Section 3.03 Period of Construction; Additional Fee of the Construction Manager Services Agreement provided that the number of calendar days for the period of construction to substantial completion and the number of calendar days to final completion are to be established by amendment to the Agreement, and that the First Construction GMP payment and the subsequent monthly installments shall be determined after the GMP has been established; and

WHEREAS, Section 4.06 Project Schedule; Substantial Completion; Occupancy, Subsection (1) Establishment of Substantial Completion Date of the Construction Manager Services Agreement, provides that Liquidated Damages will be established by amendment to the Agreement; and

WHEREAS, except as is specifically amended or modified herein, all of the terms and conditions of the Agreement for the Project are hereby ratified and confirmed, and

shall remain in full force and effect.

OPERATIVE PROVISIONS

NOW THEREFORE, for and in consideration of the mutual covenants and agreements set forth herein, and for other good and valuable consideration, the receipt and sufficiency of which is hereby acknowledged, the County and the CM, intending to be legally bound, covenant and agree as follows:

1. **Recitals.** The recitals set forth above are true and correct and incorporated herein as if set forth below.
2. **CM's Compensation.** The Parties hereby agree that the last sentence of Section 3.01 CM's Compensation is replaced in its entirety as follows:

The CM fee for Construction Services shall be **\$17,645.77.**

3. **Establishment of Guaranteed Maximum Price.** The Parties hereby agree that the GMP for construction of the Project shall be **\$232,280.38.** In no event shall the cost of construction of the Project and the CM's Fee exceed the GMP, as adjusted by any County approved change orders.
4. **Establishment of Period of Construction.** The Parties hereby agree that the first paragraph of Section 3.03 Period of Construction; Additional Fee is replaced in its entirety as follows:

Owner, AE and CM expect and believe that the period of construction or construction phase for the Project shall be **One hundred fifty days (150)** calendar days to substantial completion and **One hundred sixty days (160)** calendar days to final completion from issuance of the Notice to Proceed. The County issues a Notice to Proceed for both the Pre-Construction Phase and the Construction Phase. No work shall take place under this Amendment until the date specified in the Construction Phase Notice to Proceed.


5. **Liquidated Damages.** Under Section 4.06 Project Schedule; Substantial Completion; Occupancy, Subsection (1) Establishment of Substantial Completion Date, the Parties hereby agree that the amount of liquidated damages the CM shall be assessed is **\$760.00 per calendar day** for each day completion is extended beyond the Project substantial completion date.
6. **Contract Documents.** The Construction Manager shall perform the services for the amount stated above in strict accordance with the following documents, all of which are attached hereto and incorporated by reference:

- 6.1 **Exhibit A** – Letter Dated November 8, 2018, establishing the GMP and Schedule of Values dated November 15, 2018 from Stultz, Inc.
- 6.2 **Exhibit B** – Plans: Lee County Justice Center Annex 1st Floor Annex Building Entry Security Upgrades (10 pages dated 03/05/2018)

[The remainder of this page intentionally left blank.]

IN WITNESS WHEREOF, the parties have made and executed this Amendment on the day and year first above written.

WITNESS:

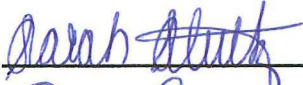Signed By: 
Print Name: SARAH STULTZ

Stultz, Inc.

Signed By: 
Print Name: JOHN M STULTZ
Title: PRESIDENT
Date: 12/4/18

**BOARD OF COUNTY COMMISSIONERS
OF LEE COUNTY, FLORIDA**

BY: _____
CHAIR

DATE: _____

ATTEST:
CLERK OF THE CIRCUIT COURT
Linda Doggett, Clerk

BY: _____

APPROVED AS TO FORM FOR THE
RELIANCE OF LEE COUNTY ONLY:

BY: _____
OFFICE OF THE COUNTY ATTORNEY

STULTZ
INC.
GENERAL CONTRACTORS / CONSTRUCTION MANAGERS

November 8, 2018

Mr. Ayoub Al-Bahou
Lee County, Department of Construction & Design
1500 Monroe St
Fort Myers, Florida 33901

RE: Justice Center Security Upgrade First Floor

Dear Mr. Al-Bahou:

Stultz, Inc. is pleased to submit a Guaranteed Maximum Price (GMP) in the amount of \$232,280.38 for work associated with the Justice Center Security Upgrade First Floor project. Pricing is based on the plans by BSSW, issued 3/5/18. This GMP includes all labor, materials, and equipment to complete the work in one hundred sixty (160) calendar days from Notice to Proceed and is itemized in the attached Schedule of Values.

Summary of Cost	
Subcontract, Materials, Labor	\$174,234.61
P&P Bond & Insurance	\$7,900.00
Contingency	\$15,000.00
Sub Total	\$197,134.61
Total CM Fee	\$17,645.77
General Conditions	\$17,500.00
GMP Total	\$232,280.38

We look forward to working with you on this project.

Sincerely,



Jeffrey Stultz
Vice President

STULTZ INC.

GENERAL CONTRACTORS / CONSTRUCTION MANAGERS

CGC1504629

5276 Summerlin Commons Way

Suite 701

Ft. Myers, FL 33907

(239) 590-3033

Proposal

Job #: 18039

Estimator:

Date: 11/15/18

**Project: Justice Center Security Upgrade
1st Floor Annex Building
Fort Myers FL 33901**

Cost Code	Description	Amount
18039 Justice Center Security Upgrade		
1 General Requirements		
1200.000	Architectural Fees By Owner	
1290.000	Plan Cost	200.00
1300.000	Permits By Owner	
1401.000	Direct Labor	12,300.00
1510.000	Temp. Power Existing	
1511.000	Temp. Water/Sewer Existing	
1520.000	Temp. Sanitary Existing	
Division Total:		12,500.00
2 Existing Conditions		
2050.000	Temp Protection	2,000.00
2400.000	Demolition See 8400 Storefront	
2420.000	Waste Removal & Salvage	3,000.00
Division Total:		5,000.00
6 Wood & Plastics		
6410.000	Cabinets & Casework	22,212.00
Includes:		
- Custom plywood cabinetry paneling and knee walls veneered and stained in a cherry veneer on all exposed surfaces		
- Granite tops		
Division Total:		22,212.00
8 Doors & Windows		
8400.000	Entrances & Storefronts	43,210.00
Includes:		
- Removal of existing curtain wall system		
- Installation of new YKK YCW 750 OG curtain wall system and door hardware		
- Fabricate and install (5) custom powder-coated grill inserts		
Division Total:		43,210.00
9 Finishes		
9010.000	Cleaning & Maintenance	2,000.00
9200.000	Gypsum Board Assemblies	8,500.00
Includes:		
- Ceiling repair where old storefront is removed		

STULTZ

INC.
GENERAL CONTRACTORS / CONSTRUCTION MANAGERS
CGC1504629

Proposal

Job #: 18039
Estimator:
Date: 11/15/18

Cost Code	Description	Amount
	- Framing, drywall, and plywood at new interior partition and knee walls	
9600.000	Flooring	Not In Contract
9900.000	Painting & Coating	2,000.00
Division Total:		12,500.00
26 Electrical		
26000.000	Electrical	10,184.00
Division Total:		10,184.00
28 Safety & Security		
28100.000	Electronic Access Control	86,128.61
	Includes:	
	- Furnish and install (1) new turnstile and related controls	
	- Install (1) county-supplied turnstile and related controls	
Division Total:		86,128.61
99 Construction Management		
999900.000	Bonds & Insurance	7,900.00
999997.000	Contingencies	15,000.00
999999.000	Contract Mgmt Fee	17,645.77
Division Total:		40,545.77
Grand Total:		\$232,280.38

Notes:

All work to be performed after-hours or on weekend.

Assumes inspections will be waived for weekend work.

The News-Press media group

news-press.com A GANNETT COMPANY

Please contact us with changes or cancellations as soon as possible, otherwise no further action needed.

TOLL-FREE
888-516-9220

Local #
239-335-0258

Email
FNPLegals@gannett.com

Customer: STULTZ INC.

Ad No.: 0003173048

Address: 5276 SUMMERLIN COMMONS WAY
FORT MYERS FL 33907
USA

Net Amt: \$833.84

Run Times: 15

No. of Affidavits: 1

Run Dates: 09/26/18, 09/27/18, 09/28/18, 09/29/18, 09/30/18, 10/01/18, 10/02/18, 10/03/18, 10/04/18, 10/05/18,
10/06/18, 10/07/18, 10/08/18, 10/09/18, 10/10/18

Text of Ad:

Stultz, Inc. is accepting proposals Lee County Justice Center Annex 1st Floor Security Upgrades. The project will consist of: selective demolition, framing/drywall, storefront, access control, ceilings, cabinetry/millwork, and electrical. MBE/DBE/WBEs are strongly encouraged to participate. All work is required to be completed in 1 week-end and there will be a mandatory pre-bid walk-thru. To receive additional information about this project, please call 239-590-3033 or email john.stultz@stultzinc.com.

AD# 3173048 Sept. 26, 27, 28, 29, 30
Oct. 1, 2, 3, 4, 5, 6, 7, 8, 9, 10, 2018

The News-Press media group

news-press.com A GANNETT COMPANY

Attn: **CINDY****STULTZ INC.****5276 SUMMERLIN COMMONS WAY
FORT MYERS, FL 33907**

Stultz, Inc. is accepting proposals for County Justice Center Annex III Floor Security Upgrades. The project will consist of selective demolition, framewall, storefront, access control, ceilings, cablety/ductwork, and electrical. BIDDERS are strongly encouraged to participate. All work is required to be completed in 4 weeks and there will be a mandatory re-bid walk thru. To receive additional information about this project, please call 239 590 3933 or email john.dulitz@stultzinc.com.
AD# 3173048 Sept. 26, 27, 28, 29, 30
Oct. 1, 2, 3, 4, 5, 6, 7, 8, 9, 10, 2018

STATE OF FLORIDA COUNTY OF LEE:

Before the undersigned authority personally appeared Milagros A. Isberto, who on oath says that he or she is a Legal Assistant of the News-Press, a daily newspaper published at Fort Myers in Lee County, Florida; that the attached copy of advertisement, being a Legal Ad in the matter of

Bids and Proposals

In the Twentieth Judicial Circuit Court was published in said newspaper in the issues of:

09/26/18, 09/27/18, 09/28/18, 09/29/18, 09/30/18, 10/01/18,
10/02/18, 10/03/18, 10/04/18, 10/05/18, 10/06/18, 10/07/18,
10/08/18, 10/09/18, 10/10/18

Affiant further says that the said News-Press is a paper of general circulation daily in Lee, Charlotte, Collier, Glades and Hendry Counties and published at Fort Myers, in said Lee County, Florida, and that the said newspaper has heretofore been continuously published in said Lee County, Florida each day and has been entered as periodicals matter at the post office in Fort Myers, in said Lee County, Florida, for a period of one year next preceding the first publication of the attached copy of advertisement; and affiant further says that he or she has never paid nor promised any person, firm or corporation any discount, rebate, commission or refund for the purpose of securing this advertisement for publication in the said newspaper.


Sworn to and Subscribed before me this 10th of October 2018, by Milagros A. Isberto who is personally known to me.



Janet E. Cobb

Notary Public for the State of Florida

My Commission expires February 13, 2021

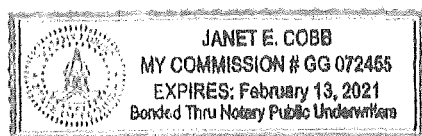

STULTZ

INC.

GENERAL CONTRACTORS / CONSTRUCTION MANAGERS

CMR180033TJM-8101 JUSTICE CENTER SECURITY UPGRADE FIRST FLOOR	Cabinets & Casework	Entrances & Storefronts	Framing Drywall & Stucco	Paint	Electrical	Electronic Access Control
Cabinets Plus	22,212.00					
Action Glass		43,210.00				
Sega Drywall			8,500.00			
Stultz				2,000.00		
Brittania Electric					10,184.00	
Integrated Fire Security (IFSS)						86,128.61

Justice Center Annex Security Upgrades::Email Log

Processed: Deferred: Dropped: Delivered: Bounced: Opened: Clicked:

Click on the above actions for further clarification.

Destination	Details	Company	Request Date	Sent By							
Info@TropicalCabinets.com	Show	Tropical Cabinets of Southwest Florida	10/29/2018 7:01:49 PM ET	Alert via John Stultz via Jeff Stultz							
gkoszulinski@gmail.com	Show	Tropical Cabinets of Southwest Florida	10/29/2018 7:01:49 PM ET	Alert via John Stultz via Jeff Stultz							
kari@suncoastsupply.net	Show	SUNCOAST CONTRACTORS SUPPLY, INC.	10/29/2018 7:01:49 PM ET	Alert via John Stultz via Jeff Stultz							
westcoastscreening@comcast.net	Show	West Coast Screening & Window	10/29/2018 7:01:49 PM ET	Alert via John Stultz via Jeff Stultz							
patselect1@aol.com	Show	Pats Electric	10/29/2018 7:01:48 PM ET	Alert via John Stultz via Jeff Stultz							
info@coastallivingelectrical.com	Show	Coastal Living Electrical, LLC	10/29/2018 7:01:48 PM ET	Alert via John Stultz via Jeff Stultz							
Roxie@envisionglassllc.com	Show	Envision Glass & Aluminum	10/29/2018 7:01:48 PM ET	Alert via John Stultz via Jeff Stultz							
jwelch@royalpalmfinecabinetry.com	Show	Royal Palm Closet Design and Fine Cabinetry	10/29/2018 7:01:48 PM ET	Alert via John Stultz via Jeff Stultz							
rbunting@kenbunting.com	Show	KEN BUNTING CARPENTRY (KBC)	10/29/2018 7:01:48 PM ET	Alert via John Stultz via Jeff Stultz							
greg@ads-swfl.com	Show	Advanced Drywall Systems	10/29/2018 7:01:48 PM ET	Alert via John Stultz via Jeff Stultz							
nccm@att.net	Show	Naples Custom Cabinets & Millwork & Naples Custom Kitchens	10/29/2018 7:01:48 PM ET	Alert via John Stultz via Jeff Stultz							
bids@coastallivingelectrical.com	Show	Coastal Living Electrical, LLC	10/29/2018 7:01:48 PM ET	Alert via John Stultz via Jeff Stultz							
cass@dandreelectric.com	Show	D & R Electrical Services	10/29/2018 7:01:48 PM ET	Alert via John Stultz via Jeff Stultz							
wmjreg@embarqmail.com	Show	Regency Custom Cabinets Inc.	10/29/2018 7:01:48 PM ET	Alert via John Stultz via Jeff Stultz							
keddieelectric@comcast.net	Show	Keddie Electric, LLC	10/29/2018 7:01:48 PM ET	Alert via John Stultz via Jeff Stultz							
dennis.harmonjr@actionglassinc.com	Show	ACTION GLASS, INC.	10/29/2018 7:01:48 PM ET	Alert via John Stultz via Jeff Stultz							
Mikel@kirkwoodelectric.com	Show	Kirkwood Electric, Inc.	10/29/2018 7:01:48 PM ET	Alert via John Stultz via Jeff Stultz							
store503@cabinetsstogo.com	Show	Cabinets To Go									

Destination	Details	Company	Request Date	Sent By							
			10/29/2018 7:01:48 PM ET	Alert via John Stultz via Jeff Stultz							
davidparent@currentelectricserviceinc.com	Show	Current Electric Service, Inc.	10/29/2018 7:01:48 PM ET	Alert via John Stultz via Jeff Stultz							
james@protectivebarriers.com	Show	PROTECTIVE BARRIERS, INC.	10/29/2018 7:01:48 PM ET	Alert via John Stultz via Jeff Stultz							
HGO33916@centurylink.net	Show	HGO Millwork	10/29/2018 7:01:48 PM ET	Alert via John Stultz via Jeff Stultz							
accessmarkm@msn.com	Show	Access Door & Glass	10/29/2018 7:01:48 PM ET	Alert via John Stultz via Jeff Stultz							
Mikel@kirkwoodelectric.com	Show	Kirkwood Electric, Inc.	10/29/2018 7:01:48 PM ET	Alert via John Stultz via Jeff Stultz							
dan@cabinetworldoffleecounty.com	Show	Cabinet World of Lee County Inc.	10/29/2018 7:01:48 PM ET	Alert via John Stultz via Jeff Stultz							
design.creativecabinets@outlook.com	Show	Creative Cabinet & Millwork, LLC	10/29/2018 7:01:48 PM ET	Alert via John Stultz via Jeff Stultz							
spgeorge@protectivebarriers.com	Show	PROTECTIVE BARRIERS, INC.	10/29/2018 7:01:48 PM ET	Alert via John Stultz via Jeff Stultz							
karl@suncoastsupply.net	Show	SUNCOAST CONTRACTORS SUPPLY, INC.	10/29/2018 7:01:48 PM ET	Alert via John Stultz via Jeff Stultz							
kimberly.eaton@floridadesignworks.com	Show	Florida Design Works	10/29/2018 7:01:48 PM ET	Alert via John Stultz via Jeff Stultz							
estimating@kbcsupply.com	Show	KEN BUNTING CARPENTRY (KBC)	10/29/2018 7:01:48 PM ET	Alert via John Stultz via Jeff Stultz							
cdroun@gmail.com	Show	B & D Plastering Drywall, Inc.	10/29/2018 7:01:48 PM ET	Alert via John Stultz via Jeff Stultz							
pioneroservices@yahoo.com	Show	Pioneros Services, Inc.	10/29/2018 7:01:48 PM ET	Alert via John Stultz via Jeff Stultz							
cortezstuccoinc@gmail.com	Show	Cortez Stucco	10/29/2018 7:01:48 PM ET	Alert via John Stultz via Jeff Stultz							
scruffino@ruffinocabinetry.com	Show	Ruffino Cabinetry	10/29/2018 7:01:48 PM ET	Alert via John Stultz via Jeff Stultz							
rich.fraser@envisionglassllc.com	Show	Envision Glass & Aluminum	10/29/2018 7:01:48 PM ET	Alert via John Stultz via Jeff Stultz							
mbunting@kenbunting.com	Show	KEN BUNTING CARPENTRY (KBC)	10/29/2018 7:01:48 PM ET	Alert via John Stultz via Jeff Stultz							
cdroun@gmail.com	Show	B & D Plastering Drywall, Inc.	10/29/2018 7:01:48 PM ET	Alert via John Stultz via Jeff Stultz							
info@TropicalCabinets.com	Show	Tropical Cabinets of Southwest Florida	10/26/2018 7:00:25 PM ET	Alert via John Stultz							

Destination	Details	Company	Request Date	Sent By							
				via Jeff Stultz							
gkoszulinski@gmail.com	Show	<u>Tropical Cabinets of Southwest Florida</u>	10/26/2018 7:00:25 PM ET	Alert via John Stultz via Jeff Stultz							
karl@suncoastsupply.net	Show	<u>SUNCOAST CONTRACTORS SUPPLY, INC.</u>	10/26/2018 7:00:25 PM ET	Alert via John Stultz via Jeff Stultz							
karl@suncoastsupply.net	Show	<u>SUNCOAST CONTRACTORS SUPPLY, INC.</u>	10/26/2018 7:00:25 PM ET	Alert via John Stultz via Jeff Stultz							
westcoastscreening@comcast.net	Show	<u>West Coast Screening & Window</u>	10/26/2018 7:00:25 PM ET	Alert via John Stultz via Jeff Stultz							
scruffino@ruffinocabinetry.com	Show	<u>Ruffino Cabinetry</u>	10/26/2018 7:00:25 PM ET	Alert via John Stultz via Jeff Stultz							
mbunting@kenbunting.com	Show	<u>KEN BUNTING CARPENTRY (KBC)</u>	10/26/2018 7:00:24 PM ET	Alert via John Stultz via Jeff Stultz							
cdroud@gmail.com	Show	<u>B & D Plastering Drywall, Inc.</u>	10/26/2018 7:00:24 PM ET	Alert via John Stultz via Jeff Stultz							
patselect1@aol.com	Show	<u>Pats Electric</u>	10/26/2018 7:00:24 PM ET	Alert via John Stultz via Jeff Stultz							
cortezstuccoinc@gmail.com	Show	<u>Cortez Stucco</u>	10/26/2018 7:00:24 PM ET	Alert via John Stultz via Jeff Stultz							
rich.fraser@envisionglassllc.com	Show	<u>Envision Glass & Aluminum</u>	10/26/2018 7:00:24 PM ET	Alert via John Stultz via Jeff Stultz							
jwelch@royalpalmlinecabinetry.com	Show	<u>Royal Palm Closet Design and Fine Cabinetry</u>	10/26/2018 7:00:24 PM ET	Alert via John Stultz via Jeff Stultz							
rbunting@kenbunting.com	Show	<u>KEN BUNTING CARPENTRY (KBC)</u>	10/26/2018 7:00:24 PM ET	Alert via John Stultz via Jeff Stultz							
cdroud@gmail.com	Show	<u>B & D Plastering Drywall, Inc.</u>	10/26/2018 7:00:24 PM ET	Alert via John Stultz via Jeff Stultz							
nccm@att.net	Show	<u>Naples Custom Cabinets & Millwork & Naples Custom Kitchens</u>	10/26/2018 7:00:24 PM ET	Alert via John Stultz via Jeff Stultz							
info@coastallivingelectrical.com	Show	<u>Coastal Living Electrical, LLC</u>	10/26/2018 7:00:24 PM ET	Alert via John Stultz via Jeff Stultz							
wmjreg@embarqmail.com	Show	<u>Regency Custom Cabinets Inc.</u>	10/26/2018 7:00:24 PM ET	Alert via John Stultz via Jeff Stultz							
Roxie@envisionglassllc.com	Show	<u>Envision Glass & Aluminum</u>	10/26/2018 7:00:24 PM ET	Alert via John Stultz via Jeff Stultz							
keddleelectric@comcast.net	Show	<u>Keddie Electric, LLC</u>	10/26/2018 7:00:24 PM ET	Alert via John Stultz via Jeff Stultz							
greg@ads-swfl.com	Show	<u>Advanced Drywall Systems</u>	10/26/2018 7:00:24 PM ET	Alert via John Stultz via Jeff Stultz							

Destination	Details	Company	Request Date	Sent By
Mikel@kirkwoodelectric.com	Show	Kirkwood Electric, Inc.	10/26/2018 7:00:24 PM ET	Alert via John Stultz via Jeff Stultz
bids@coastallivingelectrical.com	Show	Coastal Living Electrical, LLC	10/26/2018 7:00:24 PM ET	Alert via John Stultz via Jeff Stultz
james@protectivebarriers.com	Show	PROTECTIVE BARRIERS, INC.	10/26/2018 7:00:24 PM ET	Alert via John Stultz via Jeff Stultz
cass@dandreelectric.com	Show	D & R Electrical Services	10/26/2018 7:00:24 PM ET	Alert via John Stultz via Jeff Stultz
ldjbids@gmail.com	Show	IDJ Electrico, LLC	10/26/2018 7:00:24 PM ET	Alert via John Stultz via Jeff Stultz
dennis.harmonjr@actionglassinc.com	Show	ACTION GLASS, INC.	10/26/2018 7:00:24 PM ET	Alert via John Stultz via Jeff Stultz
Mikel@kirkwoodelectric.com	Show	Kirkwood Electric, Inc.	10/26/2018 7:00:24 PM ET	Alert via John Stultz via Jeff Stultz
store503@cabinetstogo.com	Show	Cabinets To Go	10/26/2018 7:00:24 PM ET	Alert via John Stultz via Jeff Stultz
spgeorge@protectivebarriers.com	Show	PROTECTIVE BARRIERS, INC.	10/26/2018 7:00:24 PM ET	Alert via John Stultz via Jeff Stultz
davidparent@currentelectricserviceinc.com	Show	Current Electric Service, Inc.	10/26/2018 7:00:24 PM ET	Alert via John Stultz via Jeff Stultz
HGO33916@centurylink.net	Show	HGO Millwork	10/26/2018 7:00:24 PM ET	Alert via John Stultz via Jeff Stultz
accessmarkm@msn.com	Show	Access Door & Glass	10/26/2018 7:00:24 PM ET	Alert via John Stultz via Jeff Stultz
estimating@kbcsupply.com	Show	KEN BUNTING CARPENTRY (KBC)	10/26/2018 7:00:24 PM ET	Alert via John Stultz via Jeff Stultz
dan@cabinetworldoffleecounty.com	Show	Cabinet World of Lee County Inc.	10/26/2018 7:00:24 PM ET	Alert via John Stultz via Jeff Stultz
pioneroservices@yahoo.com	Show	Pioneros Services, Inc.	10/26/2018 7:00:24 PM ET	Alert via John Stultz via Jeff Stultz
design.creativecabinets@outlook.com	Show	Creative Cabinet & Millwork, LLC	10/26/2018 7:00:24 PM ET	Alert via John Stultz via Jeff Stultz
kimberly.eaton@floridadesignworks.com	Show	Florida Design Works	10/26/2018 7:00:24 PM ET	Alert via John Stultz via Jeff Stultz
westcoastscreening@comcast.net	Show	West Coast Screening & Window	10/23/2018 7:01:01 PM ET	Alert via John Stultz via Jeff Stultz
scruffino@ruffinocabinetry.com	Show	Ruffino Cabinetry	10/23/2018 7:01:01 PM ET	Alert via John Stultz via Jeff Stultz
info@TropicalCabinets.com	Show	Tropical Cabinets of Southwest Florida	10/23/2018 7:01:01 PM ET	Alert via John Stultz

Destination	Details	Company	Request Date	Sent By
				via Jeff Stultz
jwelch@royalpalmfinecabinetry.com	Show	<u>Royal Palm Closet Design and Fine Cabinetry</u>	10/23/2018 7:01:01 PM ET	Alert via John Stultz via Jeff Stultz
gkoszulinski@gmail.com	Show	<u>Tropical Cabinets of Southwest Florida</u>	10/23/2018 7:01:01 PM ET	Alert via John Stultz via Jeff Stultz
wmjreg@embarqmail.com	Show	<u>Regency Custom Cabinets Inc.</u>	10/23/2018 7:01:01 PM ET	Alert via John Stultz via Jeff Stultz
karl@suncoastsupply.net	Show	<u>SUNCOAST CONTRACTORS SUPPLY, INC.</u>	10/23/2018 7:01:01 PM ET	Alert via John Stultz via Jeff Stultz
james@protectivebarriers.com	Show	<u>PROTECTIVE BARRIERS, INC.</u>	10/23/2018 7:01:01 PM ET	Alert via John Stultz via Jeff Stultz
karl@suncoastsupply.net	Show	<u>SUNCOAST CONTRACTORS SUPPLY, INC.</u>	10/23/2018 7:01:01 PM ET	Alert via John Stultz via Jeff Stultz
shamelectric@aol.com	Show	<u>Shamrock Electric</u>	10/23/2018 7:01:01 PM ET	Alert via John Stultz via Jeff Stultz
bids@coastallivingelectrical.com	Show	<u>Coastal Living Electrical, LLC</u>	10/23/2018 7:01:00 PM ET	Alert via John Stultz via Jeff Stultz
estimating@kbcsupply.com	Show	<u>KEN BUNTING CARPENTRY (KBC)</u>	10/23/2018 7:01:00 PM ET	Alert via John Stultz via Jeff Stultz
pionerosservices@yahoo.com	Show	<u>Pioneros Services, Inc.</u>	10/23/2018 7:01:00 PM ET	Alert via John Stultz via Jeff Stultz
cass@dandreelectric.com	Show	<u>D & R Electrical Services</u>	10/23/2018 7:01:00 PM ET	Alert via John Stultz via Jeff Stultz
greg@ads-swfl.com	Show	<u>Advanced Drywall Systems</u>	10/23/2018 7:01:00 PM ET	Alert via John Stultz via Jeff Stultz
kimberly.eaton@floridadesignworks.com	Show	<u>Florida Design Works</u>	10/23/2018 7:01:00 PM ET	Alert via John Stultz via Jeff Stultz
mbunting@kenbunting.com	Show	<u>KEN BUNTING CARPENTRY (KBC)</u>	10/23/2018 7:01:00 PM ET	Alert via John Stultz via Jeff Stultz
patselect1@aol.com	Show	<u>Pats Electric</u>	10/23/2018 7:01:00 PM ET	Alert via John Stultz via Jeff Stultz
davidparent@currentelectricsserviceinc.com	Show	<u>Current Electric Service, Inc.</u>	10/23/2018 7:01:00 PM ET	Alert via John Stultz via Jeff Stultz
dennis.harmonjr@actionglassinc.com	Show	<u>ACTION GLASS, INC.</u>	10/23/2018 7:01:00 PM ET	Alert via John Stultz via Jeff Stultz
rich.fraser@envisionglassllc.com	Show	<u>Envision Glass & Aluminum</u>	10/23/2018 7:01:00 PM ET	Alert via John Stultz via Jeff Stultz
store503@cabinetstogo.com	Show	<u>Cabinets To Go</u>	10/23/2018 7:01:00 PM ET	Alert via John Stultz via Jeff Stultz

Destination	Details	Company	Request Date	Sent By							
rbunting@kenbunting.com	Show	KEN BUNTING CARPENTRY (KBC)	10/23/2018 7:01:00 PM ET	Alert via John Stultz via Jeff Stultz							
nccm@att.net	Show	Naples Custom Cabinets & Millwork & Naples Custom Kitchens	10/23/2018 7:01:00 PM ET	Alert via John Stultz via Jeff Stultz							
design.creativecabinets@outlook.com	Show	Creative Cabinet & Millwork, LLC	10/23/2018 7:01:00 PM ET	Alert via John Stultz via Jeff Stultz							
accessmarkm@msn.com	Show	Access Door & Glass	10/23/2018 7:01:00 PM ET	Alert via John Stultz via Jeff Stultz							
Roxie@envisionglassllc.com	Show	Envision Glass & Aluminum	10/23/2018 7:01:00 PM ET	Alert via John Stultz via Jeff Stultz							
dan@cabinetworldoffleecounty.com	Show	Cabinet World of Lee County Inc.	10/23/2018 7:01:00 PM ET	Alert via John Stultz via Jeff Stultz							
keddieelectric@comcast.net	Show	Keddie Electric, LLC	10/23/2018 7:01:00 PM ET	Alert via John Stultz via Jeff Stultz							
Mikel@kirkwoodelectric.com	Show	Kirkwood Electric, Inc.	10/23/2018 7:01:00 PM ET	Alert via John Stultz via Jeff Stultz							
cortezstuccoinc@gmail.com	Show	Cortez Stucco	10/23/2018 7:01:00 PM ET	Alert via John Stultz via Jeff Stultz							
mike@diamonddrywall.com	Show	Diamond Glass & Aluminum, LLC	10/23/2018 7:01:00 PM ET	Alert via John Stultz via Jeff Stultz							
cdroud@gmail.com	Show	B & D Plastering Drywall, Inc.	10/23/2018 7:01:00 PM ET	Alert via John Stultz via Jeff Stultz							
idjbids@gmail.com	Show	IDJ Electric Co, LLC	10/23/2018 7:01:00 PM ET	Alert via John Stultz via Jeff Stultz							
info@coastallivingelectrical.com	Show	Coastal Living Electrical, LLC	10/23/2018 7:01:00 PM ET	Alert via John Stultz via Jeff Stultz							
Mikel@kirkwoodelectric.com	Show	Kirkwood Electric, Inc.	10/23/2018 7:01:00 PM ET	Alert via John Stultz via Jeff Stultz							
spgeorge@protectivebarriers.com	Show	PROTECTIVE BARRIERS, INC.	10/23/2018 7:01:00 PM ET	Alert via John Stultz via Jeff Stultz							
Emir@diamondglassllc.net	Show	Diamond Glass & Aluminum, LLC	10/23/2018 7:01:00 PM ET	Alert via John Stultz via Jeff Stultz							
cdroud@gmail.com	Show	B & D Plastering Drywall, Inc.	10/23/2018 7:01:00 PM ET	Alert via John Stultz via Jeff Stultz							
HGO33916@centurylink.net	Show	HGO Millwork	10/23/2018 7:01:00 PM ET	Alert via John Stultz via Jeff Stultz							
jwelch@royalpalmfinecabinetry.com	Show	Royal Palm Closet Design and Fine Cabinetry	10/20/2018 7:00:37 PM ET	Alert via John Stultz via Jeff Stultz							
gkoszulinski@gmail.com	Show	Tropical Cabinets of Southwest Florida	10/20/2018 7:00:37 PM ET	Alert via John Stultz							

Destination	Details	Company	Request Date	Sent By							
				via Jeff Stultz							
wmjreg@embarqmail.com	Show	<u>Regency Custom Cabinets Inc.</u>	10/20/2018 7:00:37 PM ET	Alert via John Stultz via Jeff Stultz							
karl@suncoastsupply.net	Show	<u>SUNCOAST CONTRACTORS SUPPLY, INC.</u>	10/20/2018 7:00:37 PM ET	Alert via John Stultz via Jeff Stultz							
james@protectivebarriers.com	Show	<u>PROTECTIVE BARRIERS, INC.</u>	10/20/2018 7:00:37 PM ET	Alert via John Stultz via Jeff Stultz							
karl@suncoastsupply.net	Show	<u>SUNCOAST CONTRACTORS SUPPLY, INC.</u>	10/20/2018 7:00:37 PM ET	Alert via John Stultz via Jeff Stultz							
shamelectric@aol.com	Show	<u>Shamrock Electric</u>	10/20/2018 7:00:37 PM ET	Alert via John Stultz via Jeff Stultz							
westcoastscreening@comcast.net	Show	<u>West Coast Screening & Window</u>	10/20/2018 7:00:37 PM ET	Alert via John Stultz via Jeff Stultz							
scruffino@ruffinocabinetry.com	Show	<u>Ruffino Cabinetry</u>	10/20/2018 7:00:37 PM ET	Alert via John Stultz via Jeff Stultz							
info@TropicalCabinets.com	Show	<u>Tropical Cabinets of Southwest Florida</u>	10/20/2018 7:00:37 PM ET	Alert via John Stultz via Jeff Stultz							
patselect1@aol.com	Show	<u>Pats Electric</u>	10/20/2018 7:00:36 PM ET	Alert via John Stultz via Jeff Stultz							
Emir@diamondglassllc.net	Show	<u>Diamond Glass & Aluminum, LLC</u>	10/20/2018 7:00:36 PM ET	Alert via John Stultz via Jeff Stultz							
johnb@floridaglass.com	Show	<u>FLORIDA GLASS AND ALUMINUM</u>	10/20/2018 7:00:36 PM ET	Alert via John Stultz via Jeff Stultz							
cdroud@gmail.com	Show	<u>B & D Plastering Drywall, Inc.</u>	10/20/2018 7:00:36 PM ET	Alert via John Stultz via Jeff Stultz							
rbunting@kenbunting.com	Show	<u>KEN BUNTING CARPENTRY (KBC)</u>	10/20/2018 7:00:36 PM ET	Alert via John Stultz via Jeff Stultz							
info@coastallivingelectrical.com	Show	<u>Coastal Living Electrical, LLC</u>	10/20/2018 7:00:36 PM ET	Alert via John Stultz via Jeff Stultz							
nccm@att.net	Show	<u>Naples Custom Cabinets & Millwork & Naples Custom Kitchens</u>	10/20/2018 7:00:36 PM ET	Alert via John Stultz via Jeff Stultz							
cass@dandreelectric.com	Show	<u>D & R Electrical Services</u>	10/20/2018 7:00:36 PM ET	Alert via John Stultz via Jeff Stultz							
kimberly.eaton@floridadesignworks.com	Show	<u>Florida Design Works</u>	10/20/2018 7:00:36 PM ET	Alert via John Stultz via Jeff Stultz							
greg@ads-swfl.com	Show	<u>Advanced Drywall Systems</u>	10/20/2018 7:00:36 PM ET	Alert via John Stultz via Jeff Stultz							
keddieelectric@comcast.net	Show	<u>Keddie Electric, LLC</u>	10/20/2018 7:00:36 PM ET	Alert via John Stultz via Jeff Stultz							

Destination	Details	Company	Request Date	Sent By							
bids@coastallivingelectrical.com	Show	Coastal Living Electrical, LLC	10/20/2018 7:00:36 PM ET	Alert via John Stultz via Jeff Stultz							
Mikel@kirkwoodelectric.com	Show	Kirkwood Electric, Inc	10/20/2018 7:00:36 PM ET	Alert via John Stultz via Jeff Stultz							
davidparent@currentelectricserviceinc.com	Show	Current Electric Service, Inc.	10/20/2018 7:00:36 PM ET	Alert via John Stultz via Jeff Stultz							
rich.fraser@envisionglassllc.com	Show	Envision Glass & Aluminum	10/20/2018 7:00:36 PM ET	Alert via John Stultz via Jeff Stultz							
dennis.harmonjr@actionglassinc.com	Show	ACTION GLASS, INC	10/20/2018 7:00:36 PM ET	Alert via John Stultz via Jeff Stultz							
idjbids@gmail.com	Show	IDJ Electric, LLC	10/20/2018 7:00:36 PM ET	Alert via John Stultz via Jeff Stultz							
store503@cabinestogo.com	Show	Cabinets To Go	10/20/2018 7:00:36 PM ET	Alert via John Stultz via Jeff Stultz							
Mikel@kirkwoodelectric.com	Show	Kirkwood Electric, Inc.	10/20/2018 7:00:36 PM ET	Alert via John Stultz via Jeff Stultz							
devinangels@gmail.com	Show	Crest Construction LLC	10/20/2018 7:00:36 PM ET	Alert via John Stultz via Jeff Stultz							
Roxie@envisionglassllc.com	Show	Envision Glass & Aluminum	10/20/2018 7:00:36 PM ET	Alert via John Stultz via Jeff Stultz							
accessmarkm@msn.com	Show	Access Door & Glass	10/20/2018 7:00:36 PM ET	Alert via John Stultz via Jeff Stultz							
spgeorge@protectivebarriers.com	Show	PROTECTIVE BARRIERS, INC	10/20/2018 7:00:36 PM ET	Alert via John Stultz via Jeff Stultz							
HGO33916@centurylink.net	Show	HGO Millwork	10/20/2018 7:00:36 PM ET	Alert via John Stultz via Jeff Stultz							
dan@cabinetworldoffleecounty.com	Show	Cabinet World of Lee County Inc.	10/20/2018 7:00:36 PM ET	Alert via John Stultz via Jeff Stultz							
estimating@kbcsupply.com	Show	KEN BUNTING CARPENTRY (KBC)	10/20/2018 7:00:36 PM ET	Alert via John Stultz via Jeff Stultz							
design.creativecabinets@outlook.com	Show	Creative Cabinet & Millwork, LLC	10/20/2018 7:00:36 PM ET	Alert via John Stultz via Jeff Stultz							
pioneroservices@yahoo.com	Show	Pioneros Services, Inc.	10/20/2018 7:00:36 PM ET	Alert via John Stultz via Jeff Stultz							
mike@diamonddrywall.com	Show	Diamond Glass & Aluminum, LLC	10/20/2018 7:00:36 PM ET	Alert via John Stultz via Jeff Stultz							
brianv@gulfcoastpowerandlight.com	Show	Gulf Coast Power & Light	10/20/2018 7:00:36 PM ET	Alert via John Stultz via Jeff Stultz							
cdroud@gmail.com	Show	B & D Plastering Drywall, Inc.	10/20/2018 7:00:36 PM ET	Alert via John Stultz							

Destination	Details	Company	Request Date	Sent By						
				via Jeff Stultz						
mbunting@kenbunting.com	Show	KEN BUNTING CARPENTRY (KBC)	10/20/2018 7:00:36 PM ET	Alert via John Stultz via Jeff Stultz						
cortezstuccoinc@gmail.com	Show	Cortez Stucco	10/20/2018 7:00:36 PM ET	Alert via John Stultz via Jeff Stultz						
bobby@segadrywall.com	Show	Sega Drywall, Inc.	10/17/2018 7:01:25 PM ET	Alert via John Stultz via Jeff Stultz						
keddieelectric@comcast.net	Show	Keddie Electric, LLC	10/17/2018 7:01:25 PM ET	Alert via John Stultz via Jeff Stultz						
info@TropicalCabinets.com	Show	Tropical Cabinets of Southwest Florida	10/17/2018 7:01:25 PM ET	Alert via John Stultz via Jeff Stultz						
Mikel@kirkwoodelectric.com	Show	Kirkwood Electric, Inc.	10/17/2018 7:01:25 PM ET	Alert via John Stultz via Jeff Stultz						
gcpl@gulfcoastpowerandlight.com	Show	GULF COAST POWER AND LIGHT	10/17/2018 7:01:25 PM ET	Alert via John Stultz via Jeff Stultz						
james@protectivebarriers.com	Show	PROTECTIVE BARRIERS, INC.	10/17/2018 7:01:25 PM ET	Alert via John Stultz via Jeff Stultz						
cln.rivera@sbcglobal.net	Show	Juan Rivera	10/17/2018 7:01:25 PM ET	Alert via John Stultz via Jeff Stultz						
gkoszulinski@gmail.com	Show	Tropical Cabinets of Southwest Florida	10/17/2018 7:01:25 PM ET	Alert via John Stultz via Jeff Stultz						
Mikel@kirkwoodelectric.com	Show	Kirkwood Electric, Inc.	10/17/2018 7:01:25 PM ET	Alert via John Stultz via Jeff Stultz						
spgeorge@protectivebarriers.com	Show	PROTECTIVE BARRIERS, INC.	10/17/2018 7:01:25 PM ET	Alert via John Stultz via Jeff Stultz						
brianv@gulfcoastpowerandlight.com	Show	Gulf Coast Power & Light	10/17/2018 7:01:25 PM ET	Alert via John Stultz via Jeff Stultz						
billb@segadrywall.com	Show	Sega Drywall, Inc.	10/17/2018 7:01:25 PM ET	Alert via John Stultz via Jeff Stultz						
Barbara.Thompson@jci.com	Show	JCI	10/17/2018 7:01:25 PM ET	Alert via John Stultz via Jeff Stultz						
kari@suncoastsupply.net	Show	SUNCOAST CONTRACTORS SUPPLY, INC.	10/17/2018 7:01:25 PM ET	Alert via John Stultz via Jeff Stultz						
estimating@kbcsupply.com	Show	KEN BUNTING CARPENTRY (KBC)	10/17/2018 7:01:25 PM ET	Alert via John Stultz via Jeff Stultz						
pioneroservices@yahoo.com	Show	Pioneros Services, Inc.	10/17/2018 7:01:25 PM ET	Alert via John Stultz via Jeff Stultz						
johnb@floridaglass.com	Show	FLORIDA GLASS AND ALUMINUM	10/17/2018 7:01:25 PM ET	Alert via John Stultz via Jeff Stultz						

Destination	Details	Company	Request Date	Sent By							
cabinetboxman@earthlink.net	Show	Innovative Cabinet Designs Inc.	10/17/2018 7:01:25 PM ET	Alert via John Stultz via Jeff Stultz							
scruffino@ruffinocabinetry.com	Show	Ruffino Cabinetry	10/17/2018 7:01:25 PM ET	Alert via John Stultz via Jeff Stultz							
karl@suncoastsupply.net	Show	SUNCOAST CONTRACTORS SUPPLY, INC.	10/17/2018 7:01:25 PM ET	Alert via John Stultz via Jeff Stultz							
mbunting@kenbunting.com	Show	KEN BUNTING CARPENTRY (KBC)	10/17/2018 7:01:25 PM ET	Alert via John Stultz via Jeff Stultz							
johnh@youngselectric.biz	Show	youngs electric	10/17/2018 7:01:25 PM ET	Alert via John Stultz via Jeff Stultz							
patselect1@aol.com	Show	Pats Electric	10/17/2018 7:01:25 PM ET	Alert via John Stultz via Jeff Stultz							
ldjbids@gmail.com	Show	IDJ ElectriCo, LLC	10/17/2018 7:01:25 PM ET	Alert via John Stultz via Jeff Stultz							
jwelch@royalpalmfinecabinetry.com	Show	Royal Palm Closet Design and Fine Cabinetry	10/17/2018 7:01:25 PM ET	Alert via John Stultz via Jeff Stultz							
shamelectric@aol.com	Show	Shamrock Electric	10/17/2018 7:01:25 PM ET	Alert via John Stultz via Jeff Stultz							
rbunting@kenbunting.com	Show	KEN BUNTING CARPENTRY (KBC)	10/17/2018 7:01:25 PM ET	Alert via John Stultz via Jeff Stultz							
westcoastscreening@comcast.net	Show	West Coast Screening & Window	10/17/2018 7:01:25 PM ET	Alert via John Stultz via Jeff Stultz							
nccm@att.net	Show	Naples Custom Cabinets & Millwork & Naples Custom Kitchens	10/17/2018 7:01:25 PM ET	Alert via John Stultz via Jeff Stultz							
HGO33916@centurylink.net	Show	HGO Millwork	10/17/2018 7:01:25 PM ET	Alert via John Stultz via Jeff Stultz							
wmjreg@embarqmail.com	Show	Regency Custom Cabinets Inc.	10/17/2018 7:01:25 PM ET	Alert via John Stultz via Jeff Stultz							
devinangels@gmail.com	Show	Crest Construction LLC	10/17/2018 7:01:24 PM ET	Alert via John Stultz via Jeff Stultz							
Roxie@envisionglassllc.com	Show	Envision Glass & Aluminum	10/17/2018 7:01:24 PM ET	Alert via John Stultz via Jeff Stultz							
cdroud@gmail.com	Show	B & D Plastering Drywall, Inc.	10/17/2018 7:01:24 PM ET	Alert via John Stultz via Jeff Stultz							
store503@cabinetsogo.com	Show	Cabinets To Go	10/17/2018 7:01:24 PM ET	Alert via John Stultz via Jeff Stultz							
design.creativecabinets@outlook.com	Show	Creative Cabinet & Millwork, LLC	10/17/2018 7:01:24 PM ET	Alert via John Stultz via Jeff Stultz							
mike@diamonddrywall.com	Show	Diamond Glass & Aluminum, LLC	10/17/2018 7:01:24 PM ET	Alert via John Stultz							

Destination	Details	Company	Request Date	Sent By							
				via Jeff Stultz							
duane@allwayselec.com	Show	Ali Ways Electric	10/17/2018 7:01:24 PM ET	Alert via John Stultz via Jeff Stultz							
andrew@cabinetsplusfl.com	Show	CABINETS PLUS	10/17/2018 7:01:24 PM ET	Alert via John Stultz via Jeff Stultz							
cortezstuccoinc@gmail.com	Show	Cortez Stucco	10/17/2018 7:01:24 PM ET	Alert via John Stultz via Jeff Stultz							
Emir@diamondglassllc.net	Show	Diamond Glass & Aluminum, LLC	10/17/2018 7:01:24 PM ET	Alert via John Stultz via Jeff Stultz							
greg@ads-swfl.com	Show	Advanced Drywall Systems	10/17/2018 7:01:24 PM ET	Alert via John Stultz via Jeff Stultz							
commercial@cabinetsplusfl.com	Show	CABINETS PLUS	10/17/2018 7:01:24 PM ET	Alert via John Stultz via Jeff Stultz							
jeff.mortimer@ces-co.com	Show	Commercial Electrical Systems and Commercial Technology Systems	10/17/2018 7:01:24 PM ET	Alert via John Stultz via Jeff Stultz							
cass@dandreelectric.com	Show	D & R Electrical Services	10/17/2018 7:01:24 PM ET	Alert via John Stultz via Jeff Stultz							
dennis.harmonjr@actionglassinc.com	Show	ACTION GLASS, INC.	10/17/2018 7:01:24 PM ET	Alert via John Stultz via Jeff Stultz							
dan@cabinetworldoffleecounty.com	Show	Cabinet World of Lee County Inc.	10/17/2018 7:01:24 PM ET	Alert via John Stultz via Jeff Stultz							
kimberly.eaton@floridadesignworks.com	Show	Florida Design Works	10/17/2018 7:01:24 PM ET	Alert via John Stultz via Jeff Stultz							
info@coastallivingelectrical.com	Show	Coastal Living Electrical, LLC	10/17/2018 7:01:24 PM ET	Alert via John Stultz via Jeff Stultz							
davidparent@currentelectricsserviceinc.com	Show	Current Electric Service, Inc.	10/17/2018 7:01:24 PM ET	Alert via John Stultz via Jeff Stultz							
accessmarkm@msn.com	Show	Access Door & Glass	10/17/2018 7:01:24 PM ET	Alert via John Stultz via Jeff Stultz							
cdroud@gmail.com	Show	B & D Plastering Drywall, Inc.	10/17/2018 7:01:24 PM ET	Alert via John Stultz via Jeff Stultz							
rich.fraser@envisionglassllc.com	Show	Envision Glass & Aluminum	10/17/2018 7:01:24 PM ET	Alert via John Stultz via Jeff Stultz							
bids@coastallivingelectrical.com	Show	Coastal Living Electrical, LLC	10/17/2018 7:01:24 PM ET	Alert via John Stultz via Jeff Stultz							
info@TropicalCabinets.com	Show	Tropical Cabinets of Southwest Florida	9/21/2018 3:25:50 PM ET	John Stultz via Jeff Stultz							
gkoszulinski@gmail.com	Show	Tropical Cabinets of Southwest Florida	9/21/2018 3:25:50 PM ET	John Stultz via Jeff Stultz							

Destination	Details	Company	Request Date	Sent By
david@totalelectriccontracting.com	Show	TOTAL ELECTRIC CONTRACTING, LLC	9/21/2018 3:25:50 PM ET	John Stultz via Jeff Stultz
karl@suncoastsupply.net	Show	SUNCOAST CONTRACTORS SUPPLY, INC.	9/21/2018 3:25:50 PM ET	John Stultz via Jeff Stultz
johnh@youngselectric.biz	Show	youngs electric	9/21/2018 3:25:50 PM ET	John Stultz via Jeff Stultz
karl@suncoastsupply.net	Show	SUNCOAST CONTRACTORS SUPPLY, INC.	9/21/2018 3:25:50 PM ET	John Stultz via Jeff Stultz
westcoastscreening@comcast.net	Show	West Coast Screening & Window	9/21/2018 3:25:50 PM ET	John Stultz via Jeff Stultz
shamelectric@aol.com	Show	Shamrock Electric	9/21/2018 3:25:49 PM ET	John Stultz via Jeff Stultz
Mikel@kirkwoodelectric.com	Show	Kirkwood Electric, Inc.	9/21/2018 3:25:49 PM ET	John Stultz via Jeff Stultz
pioneroservices@yahoo.com	Show	Pioneros Services, Inc.	9/21/2018 3:25:49 PM ET	John Stultz via Jeff Stultz
HGO33916@centurylink.net	Show	HGO Millwork	9/21/2018 3:25:49 PM ET	John Stultz via Jeff Stultz
jwelch@royalpalmfinecabinetry.com	Show	Royal Palm Closef Design and Fine Cabinetry	9/21/2018 3:25:49 PM ET	John Stultz via Jeff Stultz
bids@kbmsouthcoast.com	Show	KBM Southcoast	9/21/2018 3:25:49 PM ET	John Stultz via Jeff Stultz
Mikel@kirkwoodelectric.com	Show	Kirkwood Electric, Inc.	9/21/2018 3:25:49 PM ET	John Stultz via Jeff Stultz
bobbys@segadrywall.com	Show	Sega Drywall, Inc.	9/21/2018 3:25:49 PM ET	John Stultz via Jeff Stultz
patselect1@aol.com	Show	Pats Electric	9/21/2018 3:25:49 PM ET	John Stultz via Jeff Stultz
gcpl@gulfcoastpowerandlight.com	Show	GULF COAST POWER AND LIGHT	9/21/2018 3:25:49 PM ET	John Stultz via Jeff Stultz
wmjreg@embarqmail.com	Show	Regency Custom Cabinets Inc.	9/21/2018 3:25:49 PM ET	John Stultz via Jeff Stultz
cln.rivera@sbcglobal.net	Show	Juan Rivera	9/21/2018 3:25:49 PM ET	John Stultz via Jeff Stultz
estimating@kbcsupply.com	Show	KEN BUNTING CARPENTRY (KBC)	9/21/2018 3:25:49 PM ET	John Stultz via Jeff Stultz
billb@segadrywall.com	Show	Sega Drywall, Inc.	9/21/2018 3:25:49 PM ET	John Stultz via Jeff Stultz
oldsenterprises@hotmail.com	Show	OLDS ENTERPRISES	9/21/2018 3:25:49 PM ET	John Stultz via Jeff Stultz
brianv@gulfcoastpowerandlight.com	Show	Gulf Coast Power & Light	9/21/2018 3:25:49 PM ET	John Stultz via Jeff Stultz
jimkovacs622@aol.com	Show	QUANTUM ELECTRICAL, INC.	9/21/2018 3:25:49 PM ET	John Stultz via Jeff Stultz
Barbara Thompson@jci.com	Show	JCI	9/21/2018 3:25:49 PM ET	John Stultz via Jeff Stultz
mbunting@kenbunting.com	Show	KEN BUNTING CARPENTRY (KBC)	9/21/2018 3:25:49 PM ET	John Stultz via Jeff Stultz
Bill@SaharaCabinets.com	Show			

Destination	Details	Company	Request Date	Sent By
		<u>Sahara Cabinets Inc</u>	9/21/2018 3:25:49 PM ET	John Stultz via Jeff Stultz
nccm@att.net	Show	<u>Naples Custom Cabinets & Millwork & Naples Custom Kitchens</u>	9/21/2018 3:25:49 PM ET	John Stultz via Jeff Stultz
estimating@forddrywall.com	Show	<u>Ford Drywall and Stucco</u>	9/21/2018 3:25:49 PM ET	John Stultz via Jeff Stultz
james@protectivebarriers.com	Show	<u>PROTECTIVE BARRIERS, INC</u>	9/21/2018 3:25:49 PM ET	John Stultz via Jeff Stultz
cabinetboxman@earthlink.net	Show	<u>Innovative Cabinet Designs Inc.</u>	9/21/2018 3:25:49 PM ET	John Stultz via Jeff Stultz
rbunting@kenbunting.com	Show	<u>KEN BUNTING CARPENTRY (KBC)</u>	9/21/2018 3:25:49 PM ET	John Stultz via Jeff Stultz
jay@saharacabinets.com	Show	<u>Sahara Cabinets Inc</u>	9/21/2018 3:25:49 PM ET	John Stultz via Jeff Stultz
dmoretz@mockengineering.com	Show	<u>MOCK ENGINEERING</u>	9/21/2018 3:25:49 PM ET	John Stultz via Jeff Stultz
spgeorge@protectivebarriers.com	Show	<u>PROTECTIVE BARRIERS, INC</u>	9/21/2018 3:25:49 PM ET	John Stultz via Jeff Stultz
idjbids@gmail.com	Show	<u>IDJ Electric Co. LLC</u>	9/21/2018 3:25:49 PM ET	John Stultz via Jeff Stultz
scruffino@ruffinocabinetry.com	Show	<u>Ruffino Cabinetry</u>	9/21/2018 3:25:49 PM ET	John Stultz via Jeff Stultz
keddieelectric@comcast.net	Show	<u>Keddie Electric LLC</u>	9/21/2018 3:25:49 PM ET	John Stultz via Jeff Stultz
kimberly.eaton@floridadesignworks.com	Show	<u>Florida Design Works</u>	9/21/2018 3:25:48 PM ET	John Stultz via Jeff Stultz
bids@coastallivingelectrical.com	Show	<u>Coastal Living Electrical, LLC</u>	9/21/2018 3:25:48 PM ET	John Stultz via Jeff Stultz
abashconcretecutting@gmail.com	Show	<u>ABASH CONCRETE CUTTING LLC</u>	9/21/2018 3:25:48 PM ET	John Stultz via Jeff Stultz
greg@ads-swf.com	Show	<u>Advanced Drywall Systems</u>	9/21/2018 3:25:48 PM ET	John Stultz via Jeff Stultz
devinangels@gmail.com	Show	<u>Crest Construction LLC</u>	9/21/2018 3:25:48 PM ET	John Stultz via Jeff Stultz
Emir@diamonddglassllc.net	Show	<u>Diamond Glass & Aluminum, LLC</u>	9/21/2018 3:25:48 PM ET	John Stultz via Jeff Stultz
lizardo@brittaniaelectric.com	Show	<u>BRITANIA ELECTRIC</u>	9/21/2018 3:25:48 PM ET	John Stultz via Jeff Stultz
rich.fraser@envisionglassllc.com	Show	<u>Envision Glass & Aluminum</u>	9/21/2018 3:25:48 PM ET	John Stultz via Jeff Stultz
store503@cabinetstogo.com	Show	<u>Cabinets To Go</u>	9/21/2018 3:25:48 PM ET	John Stultz via Jeff Stultz
jake@acuffglass.com	Show	<u>Acuff Quality Glass Inc</u>	9/21/2018 3:25:48 PM ET	John Stultz via Jeff Stultz
design.creativecabinets@outlook.com	Show	<u>Creative Cabinet & Millwork, LLC</u>	9/21/2018 3:25:48 PM ET	John Stultz via Jeff Stultz
cass@dandreelectric.com	Show	<u>D & R Electrical Services</u>	9/21/2018 3:25:48 PM ET	John Stultz via Jeff Stultz
estimating@bandiflorida.com	Show	<u>B&I Contractors Inc</u>	9/21/2018 3:25:48 PM ET	

Destination	Details	Company	Request Date	Sent By							
				John Stultz via Jeff Stultz							
Roxie@envisionglassllc.com	Show	Envision Glass & Aluminum	9/21/2018 3:25:48 PM ET	John Stultz via Jeff Stultz							
andrew@cabinetsplusfl.com	Show	CABINETS PLUS	9/21/2018 3:25:48 PM ET	John Stultz via Jeff Stultz							
cortezstuccoinc@gmail.com	Show	Cortez Stucco	9/21/2018 3:25:48 PM ET	John Stultz via Jeff Stultz							
dennis.harmonjr@actionglassinc.com	Show	ACTION GLASS, INC.	9/21/2018 3:25:48 PM ET	John Stultz via Jeff Stultz							
TwCustomCabinets@comcast.net	Show	Custom Cabinets of Southwest Florida LLC	9/21/2018 3:25:48 PM ET	John Stultz via Jeff Stultz							
cdroud@gmail.com	Show	B & D Plastering Drywall, Inc.	9/21/2018 3:25:48 PM ET	John Stultz via Jeff Stultz							
chris@ejhcabinets.com	Show	EJH Cabinets and Millwork, Inc.	9/21/2018 3:25:48 PM ET	John Stultz via Jeff Stultz							
commercial@cabinetsplusfl.com	Show	CABINETS PLUS	9/21/2018 3:25:48 PM ET	John Stultz via Jeff Stultz							
jeff.mortimer@ces-co.com	Show	Commercial Electrical Systems and Commercial Technology Systems	9/21/2018 3:25:48 PM ET	John Stultz via Jeff Stultz							
accessmarkm@msn.com	Show	Access Door & Glass	9/21/2018 3:25:48 PM ET	John Stultz via Jeff Stultz							
cdroud@gmail.com	Show	B & D Plastering Drywall, Inc.	9/21/2018 3:25:48 PM ET	John Stultz via Jeff Stultz							
lsrcustomcabinets@comcast.net	Show	Custom Cabinets of Southwest Florida LLC	9/21/2018 3:25:48 PM ET	John Stultz via Jeff Stultz							
verdessergiu@yahoo.com	Show	Eco Demolitions	9/21/2018 3:25:48 PM ET	John Stultz via Jeff Stultz							
dan@cabinetworldoffleecounty.com	Show	Cabinet World of Lee County Inc.	9/21/2018 3:25:48 PM ET	John Stultz via Jeff Stultz							
johnb@floridaglass.com	Show	FLORIDA GLASS AND ALUMINUM	9/21/2018 3:25:48 PM ET	John Stultz via Jeff Stultz							
info@coastallivingelectrical.com	Show	Coastal Living Electrical, LLC	9/21/2018 3:25:48 PM ET	John Stultz via Jeff Stultz							
estimating@acelectric.net	Show	AC Electrical Services	9/21/2018 3:25:48 PM ET	John Stultz via Jeff Stultz							
duane@allwayselec.com	Show	All Ways Electric	9/21/2018 3:25:48 PM ET	John Stultz via Jeff Stultz							
davidparent@currentelectricserviceinc.com	Show	Current Electric Service, Inc.	9/21/2018 3:25:48 PM ET	John Stultz via Jeff Stultz							
mike@diamonddrywall.com	Show	Diamond Glass & Aluminum, LLC	9/21/2018 3:25:48 PM ET	John Stultz via Jeff Stultz							
dcrowley@brittaniaelectric.com	Show	BRITTANIA ELECTRIC	9/21/2018 3:25:48 PM ET	John Stultz via Jeff Stultz							

The News-Press media group

news-press.com A GANNETT COMPANY

Attn: **CIN04**
STULTZ INC.
5276 SUMMERLIN COMMONS WAY
FORT MYERS, FL 33907

Stultz, Inc. is accepting proposals for County Justice Center Annex 1st Floor Security Upgrades. The project will consist of selective demolition, hand-sanding walls, storefront, entry canopy, ceilings, cable tray/pullwork, and electrical. MHA/BBJ/WFLA are strongly encouraged to participate. All work is required to be completed in 4 week end and there will be a mandatory pre bid walk thru. To receive additional information about this project, please call 239-590-3033 or email joloa@stultzinc.com.
AD# 3173048 Sept. 26, 27, 28, 29, 30
Oct. 1, 2, 3, 4, 5, 6, 7, 8, 9, 10, 2018

STATE OF FLORIDA COUNTY OF LEE:

Before the undersigned authority personally appeared Milagros A. Isberto, who on oath says that he or she is a Legal Assistant of the News-Press, a daily newspaper published at Fort Myers in Lee County, Florida; that the attached copy of advertisement, being a Legal Ad in the matter of

Bids and Proposals

In the Twentieth Judicial Circuit Court was published in said newspaper in the issues of:


09/26/18, 09/27/18, 09/28/18, 09/29/18, 09/30/18, 10/01/18,
10/02/18, 10/03/18, 10/04/18, 10/05/18, 10/06/18, 10/07/18,
10/08/18, 10/09/18, 10/10/18

Affiant further says that the said News-Press is a paper of general circulation daily in Lee, Charlotte, Collier, Glades and Hendry Counties and published at Fort Myers, in said Lee County, Florida, and that the said newspaper has heretofore been continuously published in said Lee County, Florida each day and has been entered as periodicals matter at the post office in Fort Myers, in said Lee County, Florida, for a period of one year next preceding the first publication of the attached copy of advertisement; and affiant further says that he or she has never paid nor promised any person, firm or corporation any discount, rebate, commission or refund for the purpose of securing this advertisement for publication in the said newspaper.

Sworn to and Subscribed before me this 10th of October 2018, by Milagros A. Isberto who is personally known to me.


Janet E. Cobb

Notary Public for the State of Florida
My Commission expires February 13, 2021

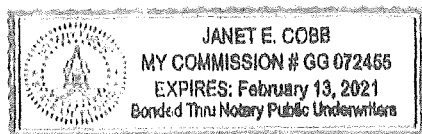

Sheet Index

General Information				
Sheet #	Sheet Name	Issued	Revised	
G0.01	Cover Sheet	03/05/18		
G0.02	Project Information	03/05/18		
Plans, Elevations, Sections, and Details				
Sheet #	Sheet Name	Issued	Revised	
A0.03	General Framing Details	03/05/18		
A0.11	Life safety Plan	03/05/18		
A1.01	Proposed Security Floor Plans -ANNEX	03/05/18		
A4.01	First Floor ANNEX 1st FLOOR - Interior Elevations - Section, Details	03/05/18		
AD1.01	Existing First Floor - Demo Plans	03/05/18		
Electrical				
Sheet #	Sheet Name	Issued	Revised	
ED1.01	ELECTRICAL DEMO FLOOR PLAN	03/05/18		
EO.00	ELECTRICAL SYMBOLS, LEGENDS, NOTES	03/05/18		
E1.01	ELECTRICAL PROPOSED FLOOR PLAN	03/05/18		


Lee County Justice Center Annex

Lee County

1st Floor Annex Building Entry Security Upgrades

Lee County Board of Commissioners

County Commissioners: John Manning District No. 1; Cecil Pendergrass District No. 2; Larry Kiker District No. 3; Brian Hamman District No. 4; Frank Mann District No. 5; County Manager: Roger Desjarlais

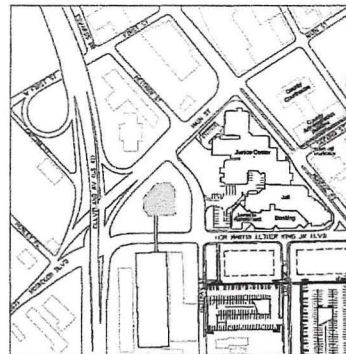

Location Maps



Vicinity Maps

Project Team

ARCHITECT

BSSW ARCHITECTS INC.
1500 JACKSON STREET, SUITE 200
FORT MYERS, FL. 33919
PHONE 239-278-3838
FAX 239-275-5356
EMAIL: ftm@BSSWarchitects.com

PLUMBING, MECHANICAL, & ELECTRICAL ENGINEER

TLC ENGINEERING FOR ARCHITECTURE
13099 S. CLEVELAND AVE., SUITE 500
FORT MYERS, FL. 33907
PHONE: 239-275-4240
FAX: 239-275-3511

BSSW ARCHITECTS INC.
License # AA C001863
1500 Jackson Street, Suite 200
Fort Myers, Florida 33907
Phone: 239-278-3838 Fax: 239-275-5356
540 Central Ave.
Naples, Florida 34102
Phone: 239-443-1232 Fax: 239-443-3025

Project: Lee County J.C. Annex - 1st Flr. Entry Security Upgrades

Owner: Lee County Board of County Commissioners







Project Name: PERMIT C.D.'s

Project #: 1607.02
Project Issued: 03/05/18
Sheet Issued:

No.	Date	Revision
1		
2		
3		
4		
5		
6		
7		
8		
9		
10		
11		
12		
13		
14		
15		
16		


Cover Sheet

Sheet No. **G0.01**

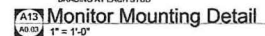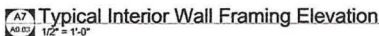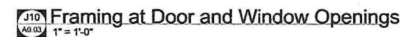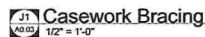

BSSW
ARCHITECTS INC.
License # AA C001863
1100 Lakewood Drive, Suite 202
Fort Myers, Florida 33905
Phone: 239-278-3838 Fax: 239-275-1323
1801 Central Ave.
Naples, Florida 34102
Phone: 239-462-3223 Fax: 239-462-7435

**Lee County J.C.
Annex - 1st Flr.
Entry Security
Upgrades**
Owner:
Lee County
Board of
County
Commissioners

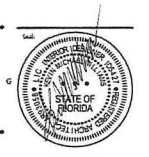

Project Name:
PERMIT C.D.'s


Project #: 1607.02
Project Issue: 03/05/18
Sheet Count:

No.	Date	Revised
1		
2		
3		
4		
5		
6		
7		
8		
9		
10		
11		
12		
13		
14		
15		
16		

Copyright © 2018, BSSW Architects, Inc.
reserves copyright and other rights restricting
these documents to the original use or purpose
for which they were prepared. Reproduction,
change or assignment are prohibited.

Sheet Title:
**Existing First Floor -
Demo Plans**

Sheet No.
AD1.01

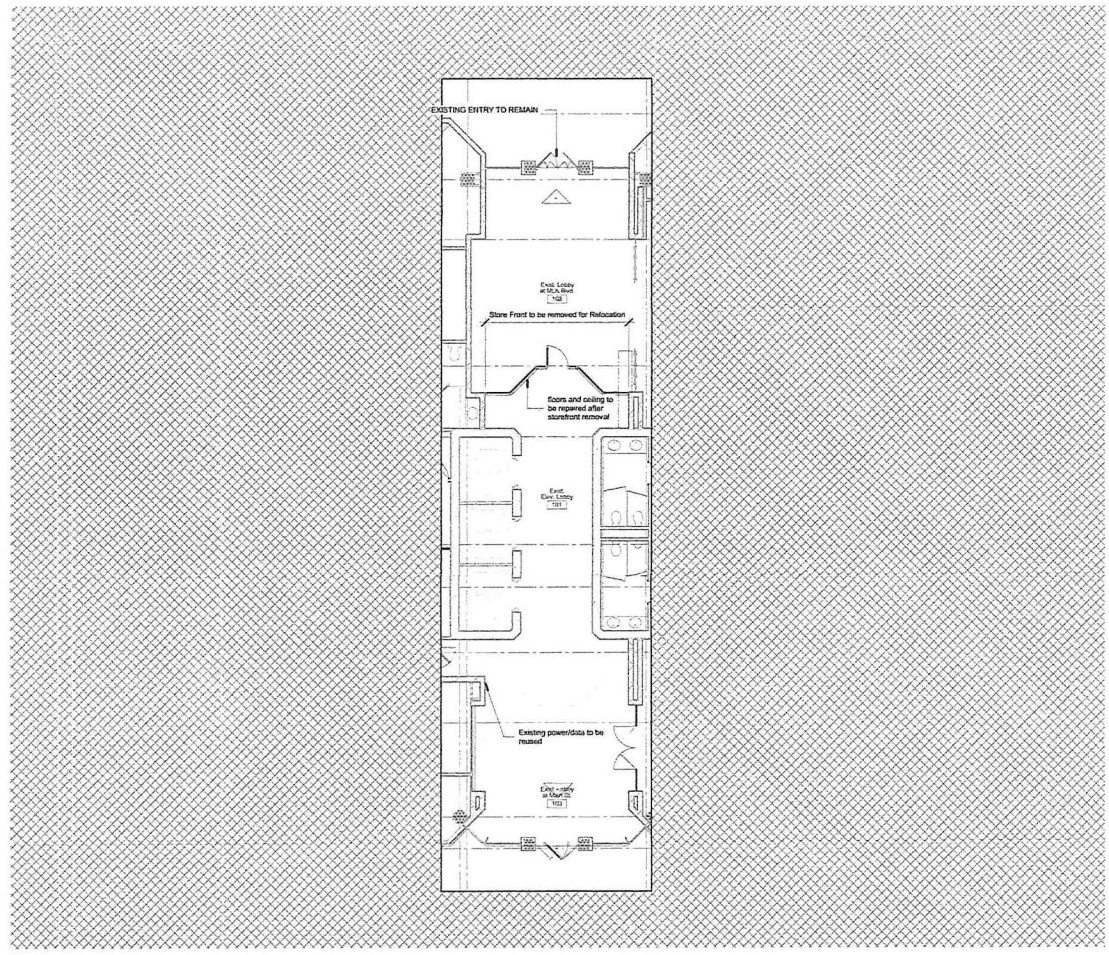

1st Floor - Existing Floor - Demo Plans
1/8" = 1'-0"



Project:
**Lee County J.C.
Annex - 1st Flr.
Entry Security
Upgrades**
Owner:
**Lee County
Board of
County
Commissioners**



Project Name:
PERMIT C.D.'s


Project #: 1607.02
Project Issue: 03/05/18
Sheet Issue:

No.	Date	Revisions
1		
2		
3		
4		
5		
6		
7		
8		
9		
10		
11		
12		
13		
14		
15		
16		


Copyright © 2015, BSSW Architects, Inc. All rights reserved. No part of this document may be reproduced, stored in a retrieval system, or transmitted, in any form or by any means, electronic, mechanical, photocopying, recording, or by any information storage and retrieval system, without the prior written permission of BSSW Architects, Inc.

Proposed Security Floor
Plans - ANNEX First Floor


Sheet No.
A1.01

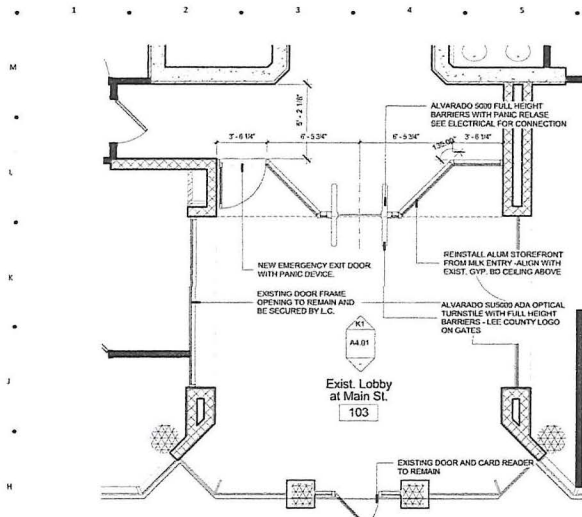

G1 Enlarged 1st Floor - North Employee Entry - Base Bid
A1.01 1/4" = 1'-0"

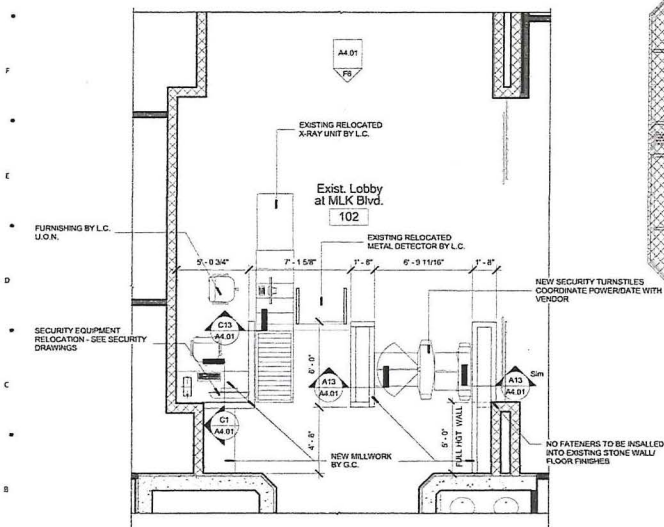

A1 Enlarged 1st Floor - MLK Street Entry - Base Bid
A1.01 1/4" = 1'-0"

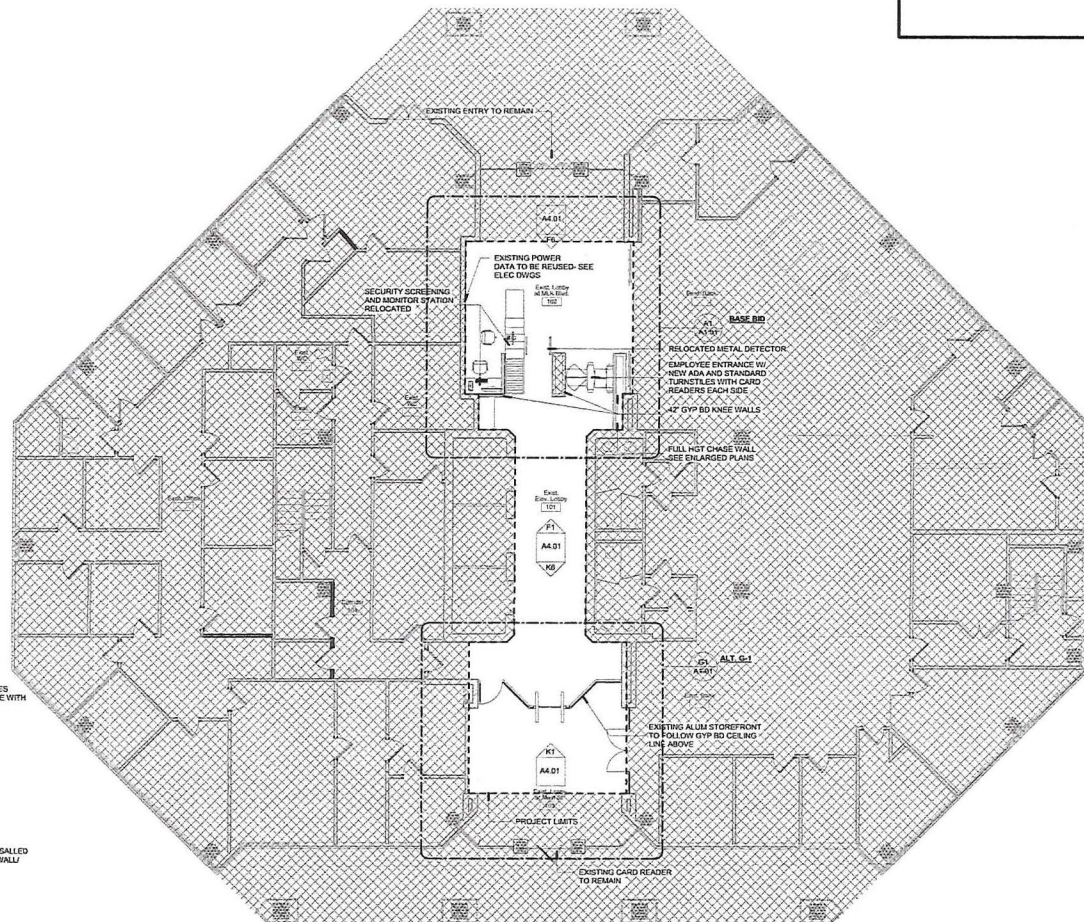

A0 1st Floor - MLK Street Entry
A1.01 1/8" = 1'-0"



Project #: 1607-02
Project issued: 03/05/18
Sheet issued:


No. Date Revision

1
2
3
4
5
6
7
8
9
10
11
12
13
14
15
16

Copyright © 2018, BSSW Architects, Inc. reserves copyright and other rights restricting these documents to the original use or purpose for which they were prepared. Reproduction, changes or assignments are prohibited.
Sheet Title:
**ANNEX 1st FLOOR -
Interior Elevations -
Section, Details**

Sheet No.
A4.01


1 2 3 4 5 6 7 8 9 10 11 12 13 14 15 16

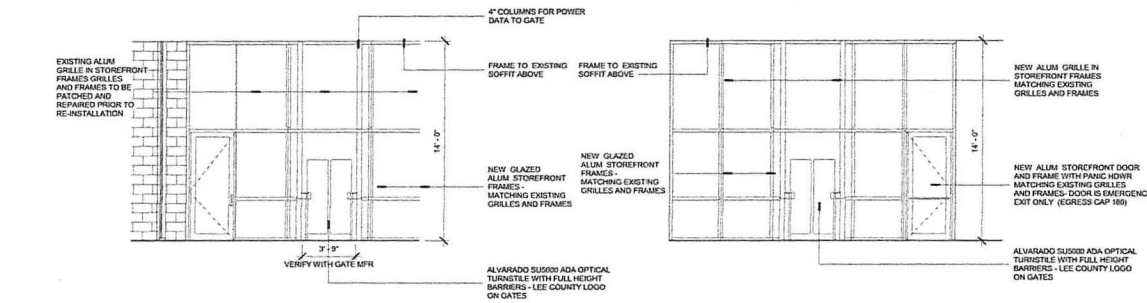


General Notes
All existing equipment to be removed must be re-certified prior to reinstallation and should be coordinated with Lee County for acceptable vendors.
All new millwork to be secured to existing granite flooring and walls with low VOC adhesives, no mechanical fasteners to be used to secure through existing granite finishes.
All new and existing glazing shall be min. 1/4\"/>

K1 Elev. Security Vestibule - BASE BID
A4.01 1/4\"/>


K6 Elev. Security Vestibule - BASE BID
A4.01 1/4\"/>

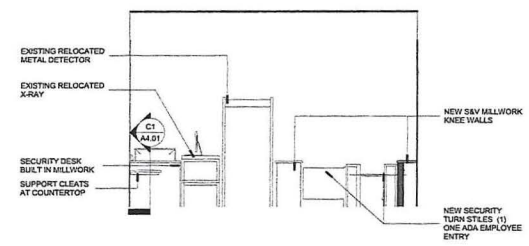


F1 Elev. Emp/Security Screening Entry - BASE BID
A4.01 1/4\"/>

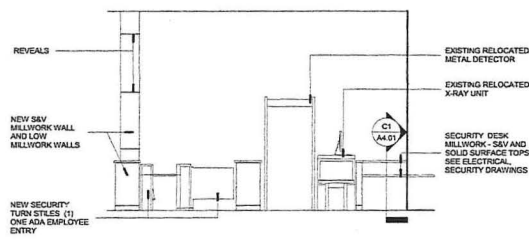


F6 Elev. Emp/Sec Screening Entry Screening BASE BID
A4.01 1/4\"/>

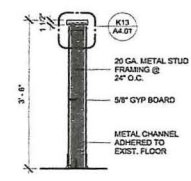


K13 Knee Wall Section
A4.01 3/4\"/>

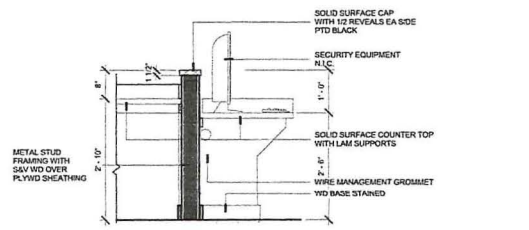

G1 SECTIONS AT SECURITY DESK/HIGH COUNTER
A4.01 3/4\"/>

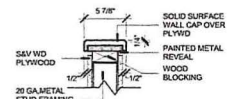

K13 Knee Wall Cap Detail
A4.01 1 1/2\"/>

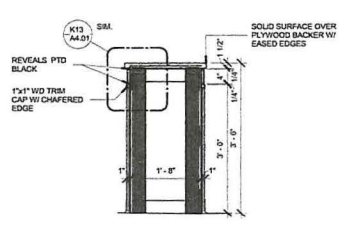

A13 TYP. Knee Wall Section
A4.01 3/4\"/>

1 2 3 4 5 6 7 8 9 10 11 12 13 14 15 16

TELEPHONE/COMPUTER RACEWAY SYSTEM

SYMBOL	DESCRIPTION
	1 - MOUNTING PLATE (SURFACE, REGULAR) 2 - FURNITURE ADAPTER (POLE, PL, LOOK, & PEDESTAL) 3 - 4-800 VOICE JACKS 4 - 4-800 DATA JACKS 5 - 4-800 FEED PORTS 6 - 4-800 VIDEO PORTS
	COMMUNICATION INFORMATION OUTLET NOT AT MOUNTING HEIGHT UNLESS OTHERWISE NOTED. REFER TO SPECIFICATIONS FOR MANUFACTURER'S PART NUMBER.
	1 - WALL PHONE 2 - PEDESTAL MOUNTED
	1 - TELEPHONE OUTLET FLOOR MOUNTED
	1 - TELEPHONE/COMPUTER TERMINAL BOARD
	1 - TELEPHONE TERMINAL CABINET
	1 - TELEPHONE SYSTEM RACEWAY
TELEVISION RACEWAY DISTRIBUTION SYSTEM	
	1 - TELEVISION OUTLET FOR ANTENNA
	1 - TELEVISION SIGNAL WALL OUTLET
	1 - TO DISTRIBUTION SYSTEM RACEWAY
	1 - MAGNETIC LOCK
	1 - CCTV CAMERA IN CONDUIT TO VIDEO JUNCTION BOX
	1 - PAW, TLT, ZOOM, CCTV CAMERA W/CONDUIT TO VIDEO JUNCTION BOX - ISOLATED WITH 1" AFF OF C & B/SLING
SYNCHRONOUS MASTER CLOCK SYSTEM	
	1 - SYNCHRONOUS SYSTEM CLOCK
	1 - MASTER CLOCK CONTROL PANEL
	1 - MASTER CLOCK SYSTEM CONDUIT AND WIRING
DOORBELL SYSTEM	
	1 - DOOR PUSHBUTTON STATION WP - WEATHER-PROOF
	1 - DOORBELL CHIME (RELY CONTAINED)
	1 - DOORBELL SYSTEM CONDUIT AND WIRING
INTERCOM SYSTEM	
	1 - MASTER STATION 2 - C - COUNTER 3 - D - DESK 4 - W - WALL, OUTLET 5 - H - HANDSET TIME 6 - HF - HANDSET FREE 7 - WP - WEATHER-PROOF
	1 - INTERCOM SYSTEM SPEAKER 2 - W - WALL MOUNTED
	1 - INTERCOM EQUIPMENT CABINET
	1 - INTERCOM TERMINAL CABINET
	1 - INTERCOM SYSTEM CONDUIT AND WIRING
	1 - SOUND SYSTEM EQUIPMENT CABINET
	1 - SOUND SYSTEM TERMINAL CABINET
	1 - SOUND SYSTEM CONDUIT AND WIRING

1. LIGHT SWITCHES SHALL BE MOUNTED AT A MINIMUM ABOVE FINISHED FLOOR TO CENTER OF DEVICE, UNLESS OTHERWISE NOTED.
2. RECESSED PLUGS SHALL BE LOCATED 18 INCHES ABOVE FINISHED FLOOR TO CENTERLINE OF DEVICE, UNLESS OTHERWISE NOTED. RECESSED PLUGS SHALL BE MOUNTED AT A MINIMUM ABOVE GRAB BAR SPLASH TO CENTER OF DEVICE.
3. EQUIPMENT SHALL BE OF MATERIALS SUITABLE FOR RATE FOR THE ENVIRONMENT IN WHICH THEY ARE TO BE INSTALLED.
4. A WORKING CLASSIFICATION FOR ELECTRICAL EQUIPMENT SHALL BE COMPLIANCE WITH THIS.
5. THE EXHAUST/VENT/STAIR CASE EXTENDING FROM FLOOR TO STRUCTURAL CEILING WITH A SIX INCH DEPTH OF THE FINISHES OR DISCHARGING INTO THE CLEAN AIR OF THE PLUMBING ROOM OR EQUIPMENT ROOM SHALL BE THE ELECTRICAL EQUIPMENT ON THE PLUMBING ROOM, APPROPRIATELY IN ACCORDANCE WITH THE CODES.
6. WHEN ELECTRICAL POINTS ARE LOCATED IN VENTILATION, FIRE RESISTIVE ASSEMBLIES (CLASSIFIED BY PENETRATION AND GRADE PARTITION), THEY SHALL BE INSTALLED WITHOUT AFFECTING THE FIRE CLASSIFICATION. ALL THE FOLLOWING CONDITIONS SHALL BE MET:
 - A. ALL ELECTRICAL DEVICES SHALL BE RATED:
 - B. BOX OPENINGS SHALL OCCUR ONLY ON THE SIDE OF FINISHING SPACE.
 - C. BOX OPENINGS SHALL NOT EXCEED 1/4 INCH IN SIZE.
 - D. ALL CLEARANCES BETWEEN OUTLET BOXES OR EQUIPMENT SHALL BE COMPLETELY FILLED WITH JOINT COMPOUND (OR OTHER APPROVED MATERIAL).
 - E. PROVIDE A MINIMUM OUTLET BOXES LARGER THAN 14 SQUARE INCHES. THE HEIGHT OF THE WALL RATING BOX SHALL BE ENHANCED.
 - F. THE TOTAL SURFACE AREA OF ANY OF THE BOXES SHALL NOT EXCEED 10 SQUARE INCHES PER 100 SQUARE FEET.
 - G. OUTLET BOXES LOCATED ON OPPOSITE SIDES OF FIRE RESISTIVE ASSEMBLIES SHALL BE SEPARATED BY A MINIMUM HORIZONTAL DISTANCE OF 24 INCHES.
 - H. OUTLET BOXES SHALL BE SECURELY FASTENED TO WALL, FINISHING MATERIALS.
 - I. THE OPENING IN THE CONCRETE/BRICK/FACING SHALL BE CUT NOT TO EXCEED 1/4 INCH BETWEEN THE EDGES OF THE OUTLET BOX AND THE EDGES OF THE OPENING.
7. ALL DEVICES SHALL BE MOUNTED VERTICAL, UNLESS OTHERWISE NOTED.
8. ALL RECESSED PLUGS SHALL BE MOUNTED SUCH THAT THE OUTLET BOX IS MOUNTED DOWN.
9. THE NUMBER OF APPROXIMATIONS ON THE HORIZONTAL DIRECTION THE NUMBER OF CIRCUITS.

SYNCHRONOUS MASTER CLOCK SYSTEM

DOORBELL SYSTEM

PAGING SYSTEM & BACKGROUND MUSIC

INTERCOM SYSTEM


DOOR CONTROL SYSTEM

KEY NOTES:


1. NEW POWER CONNECTIONS FOR RELOCATED SECURITY EQUIPMENT. RELOCATED CONNECTIONS FOR CPU AND X-RAY MACHINE TO THIS LOCATION.
2. JUNCTION BOX FOR RELOCATED DATA CONNECTIONS FOR CPU AND X-RAY EQUIPMENT. PROVIDE NEW CABLEING TO REPLACE EXISTING.
3. JUNCTION BOX FOR OR DRESS ALARM CONNECTION. COORDINATE LOCATION OF DRESS BUTTON WITH COURT ADMIN.
4. PROVIDE (2) #12, (1) #12 GROUND FROM EXISTING PANEL FOR FEED TO NEW TURNSTILE EQUIPMENT. COORDINATE CONNECTION WITH VENDOR.
5. NEW JUNCTION FOR DATA CONNECTION FOR NEW TURNSTILE. COORDINATE REQUIREMENTS WITH MANUFACTURER.
6. EXISTING POWER AND DATA NOTED FOR REFERENCE. CONNECT NEW WIRING TO THESE SERVICES IF ALTERNATE IS TAKEN.
7. LOCATION OF EXISTING POWER AND DATA TO BE EXTENDED TO NEW ALVARADO SECURITY EQUIP.
8. (2) 5/8" CONDUITS, (1) FOR POWER, (1) FOR DATA. RUN OVERHEAD TO JUNCTION BOXES FOR EACH SIDE.
9. IN CEILING JUNCTION BOXES FOR POWER & DATA ON BOTH SIDES OF EQUIPMENT.

GENERAL NOTE:

ALL EXISTING WIRE, CABLE, DEVICES AND EQUIPMENT BEING REUSED SHALL BE TESTED AND CERTIFIED TO INDUSTRY OR MANUFACTURERS STANDARDS AS APPLICABLE.

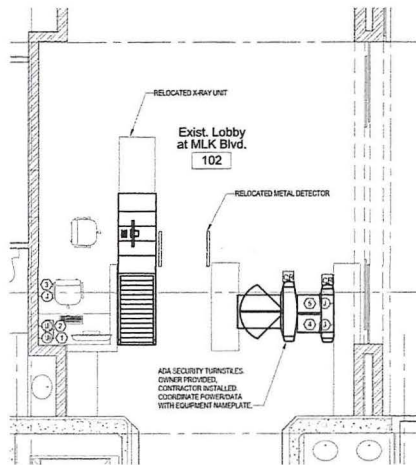

ENLARGED FIRST FLOOR - MLK STREET ENTRY - BASE BID A1
2 1/4" = 1'-0"

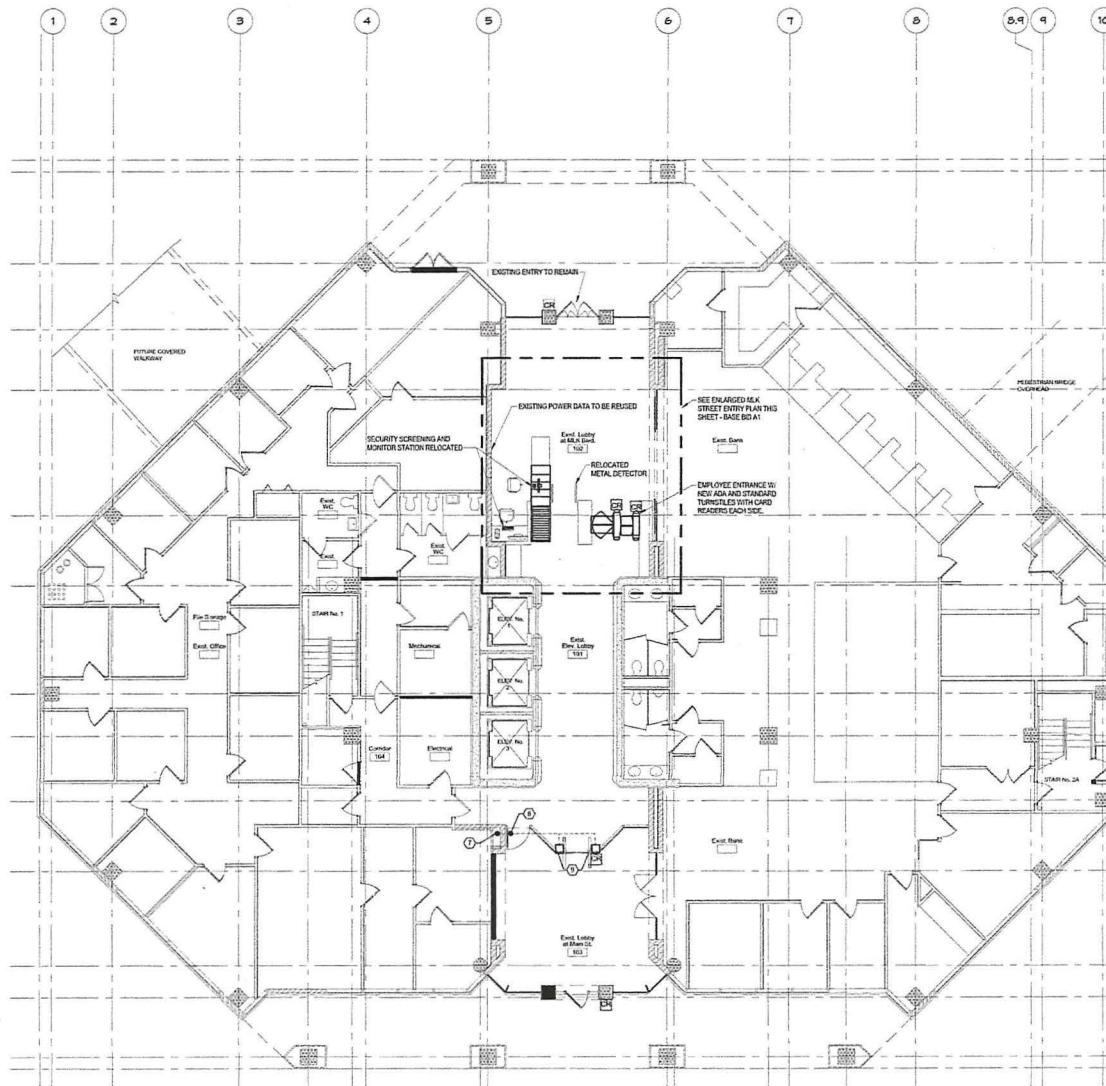

FIRST FLOOR - MLK STREET ENTRY
1 1/8" = 1'-0"

BSSW
ARCHITECTS INC.
License # AA C001863
2200 Jackson Street, Suite 205
Fort Myers, Florida 33901
Phone: 239-275-3855 Fax: 239-275-5256
300 Central Ave.
Naples, Florida 34102
Phone: 239-453-2228 Fax: 239-453-7525

Project:
**Lee County J.C.
Annex - 1st Flr.
Entry Security
Upgrades**

Drawn:
**Lee County
Board of
County
Commissioners**

TL
ENGINEERING
1100 S. Cleveland Ave.
Fort Myers, Florida 33907
Phone: 239-275-4241
Fax: 239-275-5811
www.tl-engineering.com
© Copyright 2011 TL Engineering for Architects, Inc.
EIR #000000000 TLE-NO. 770165



Project Name:
PERMIT C.D.'s

Project #: 1807-02
Project Name: 03/05/18
Sheet Name: PLANS

No.	Date	Revision
1		
2		
3		
4		
5		
6		
7		
8		
9		
10		
11		
12		
13		
14		
15		
16		

Copyright © 2011, BSSW Architects, Inc.
reserves copyright and other rights in the
plans, documents or other original site or purpose
for which they were prepared. Reproductions,
alterations or assignments are prohibited.

Proposed Security
Floor Plans - Annex
First Floor

Sheet No.
E1.01

License # AA C001863
 2502 Jackson Street, Suite 202
 Fort Myers, Florida 33901
 Phone: 239.275.2218 Fax: 239.275.5156

Lee County J.C.
Annex - 1st Flr

Quercus
Lee County

TLC
ENGINEERING
FOR ARCHITECTS
13069 S. Cleveland A.
Suite 500
Fort Myers, Florida 33907
Phone: 239.775-4261
Fax: 239.775-5311
www.tlc-engineers.com
email: info@tlc-engineers.com

PERMIT C.D.'S

 Patient #: 1007 075

10

▶▶▶

c

for which they were prepared. Reproduction of changes or assignments are prohibited.

Sheet Title: _____

EXISTING FIRST FLOOR -

A Sheet No.

FD1 01

LD3.02