

● Subject Area
Parcels TCE 350-A, TCE 350-B, TCE 350-C



Littleton Road Widening
Corbett Rd to US-41, Project No. 5028
Parcels TCE 350-A, TCE 350-B, & TCE 350-C

DATE	PROJECT	SHEET
NOV 2021	DOT 5028	1 of 1





 TEMPORARY CONSTRUCTION EASEMENTS
 PARCELS TCE 350-A, TCE350-B, & TCE 350-C



Littleton Road Widening Project No. 8414
Parcels TCE 350-A, TCE 350-B, TCE 350-C

DATE	PROJECT	SCALE	SHEET
NOV 2021		NTS	1 of 1

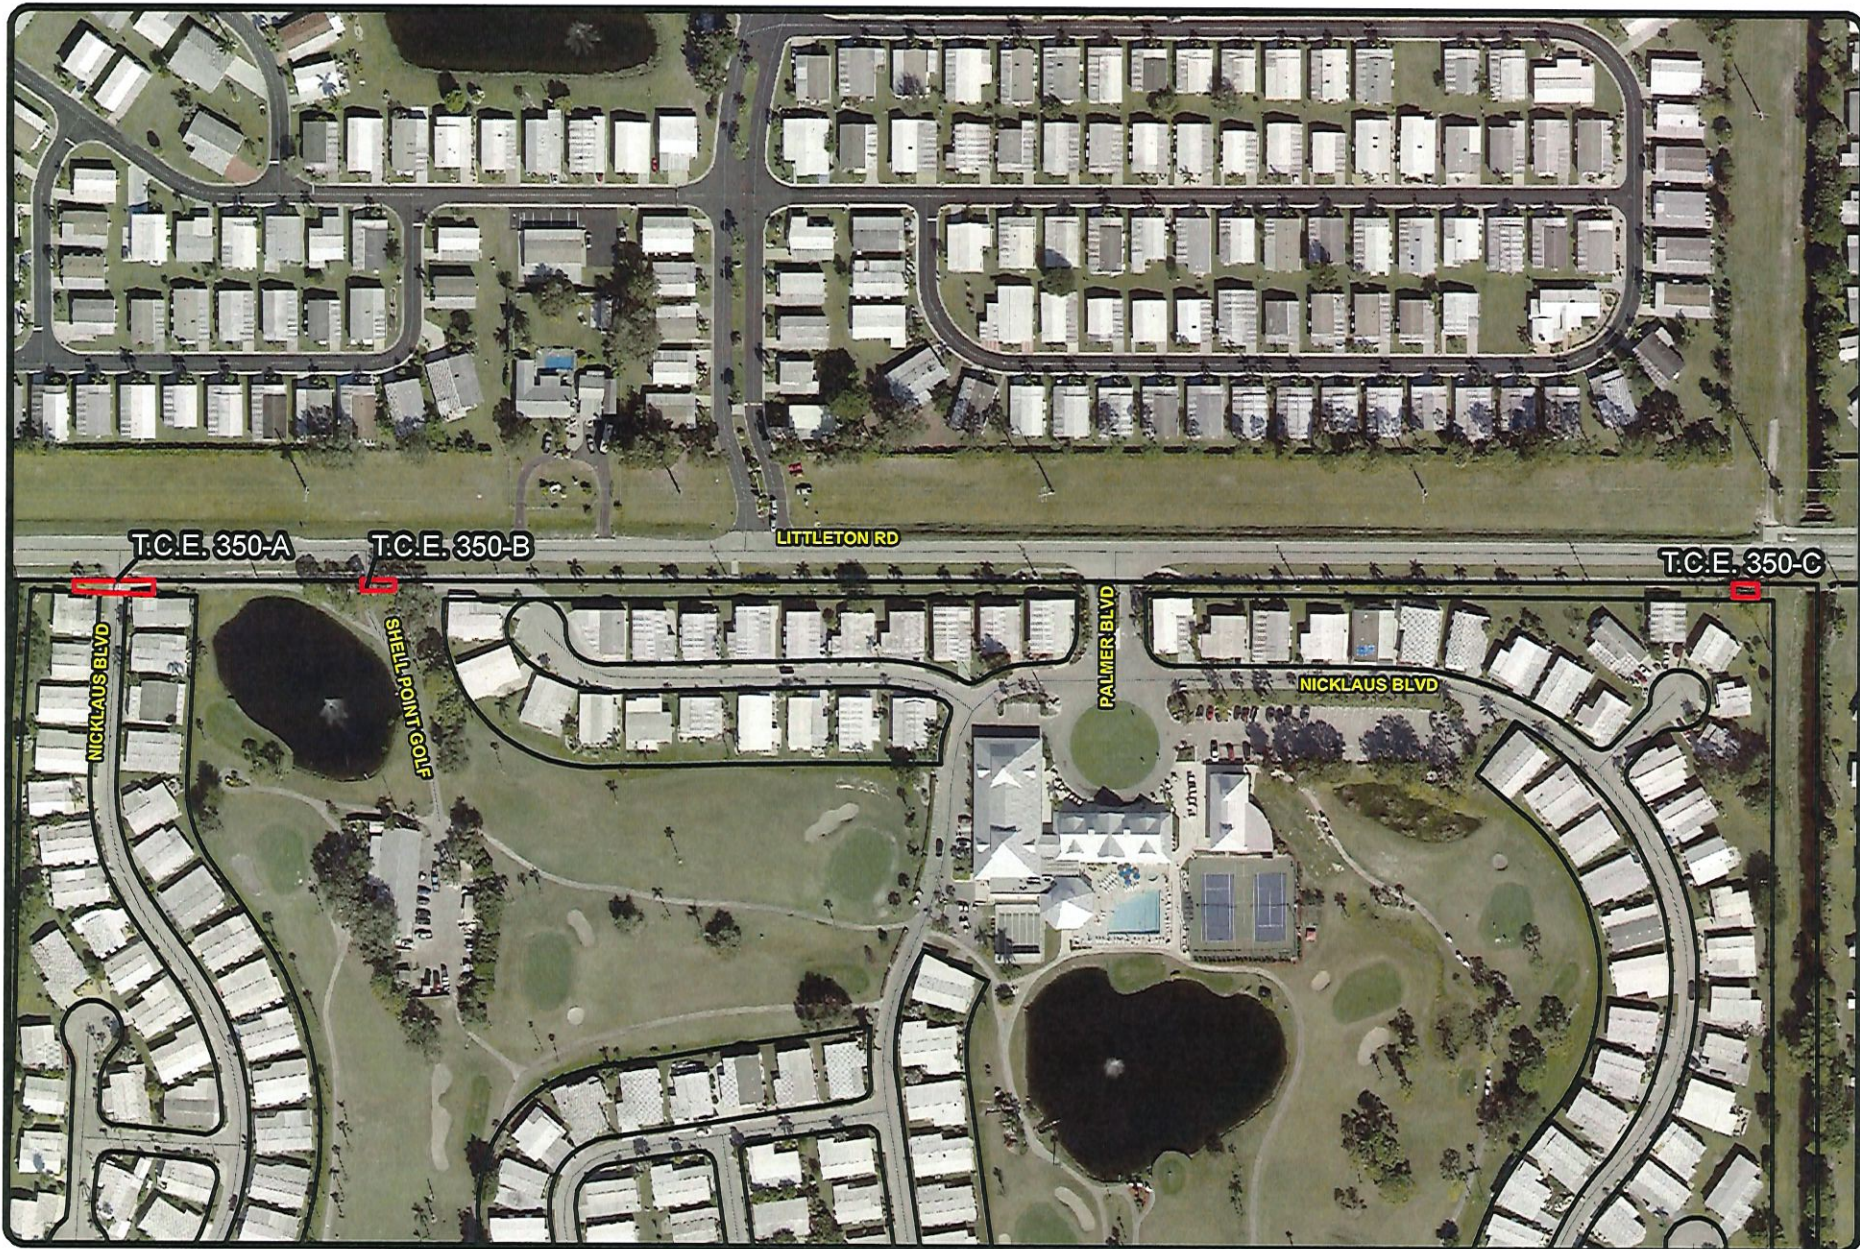

 TEMPORARY CONSTRUCTION EASEMENTS
PARCELS TCE 350-A, TCE350-B, & TCE 350-C



Littleton Road Widening Project No. 8414
Parcels TCE 350-A, TCE 350-B, TCE 350-C

DATE	PROJECT	SCALE	SHEET
NOV 2021		NTS	1 of 1