


COUNTYWIDE SIDEWALK REPAIR PROJECT

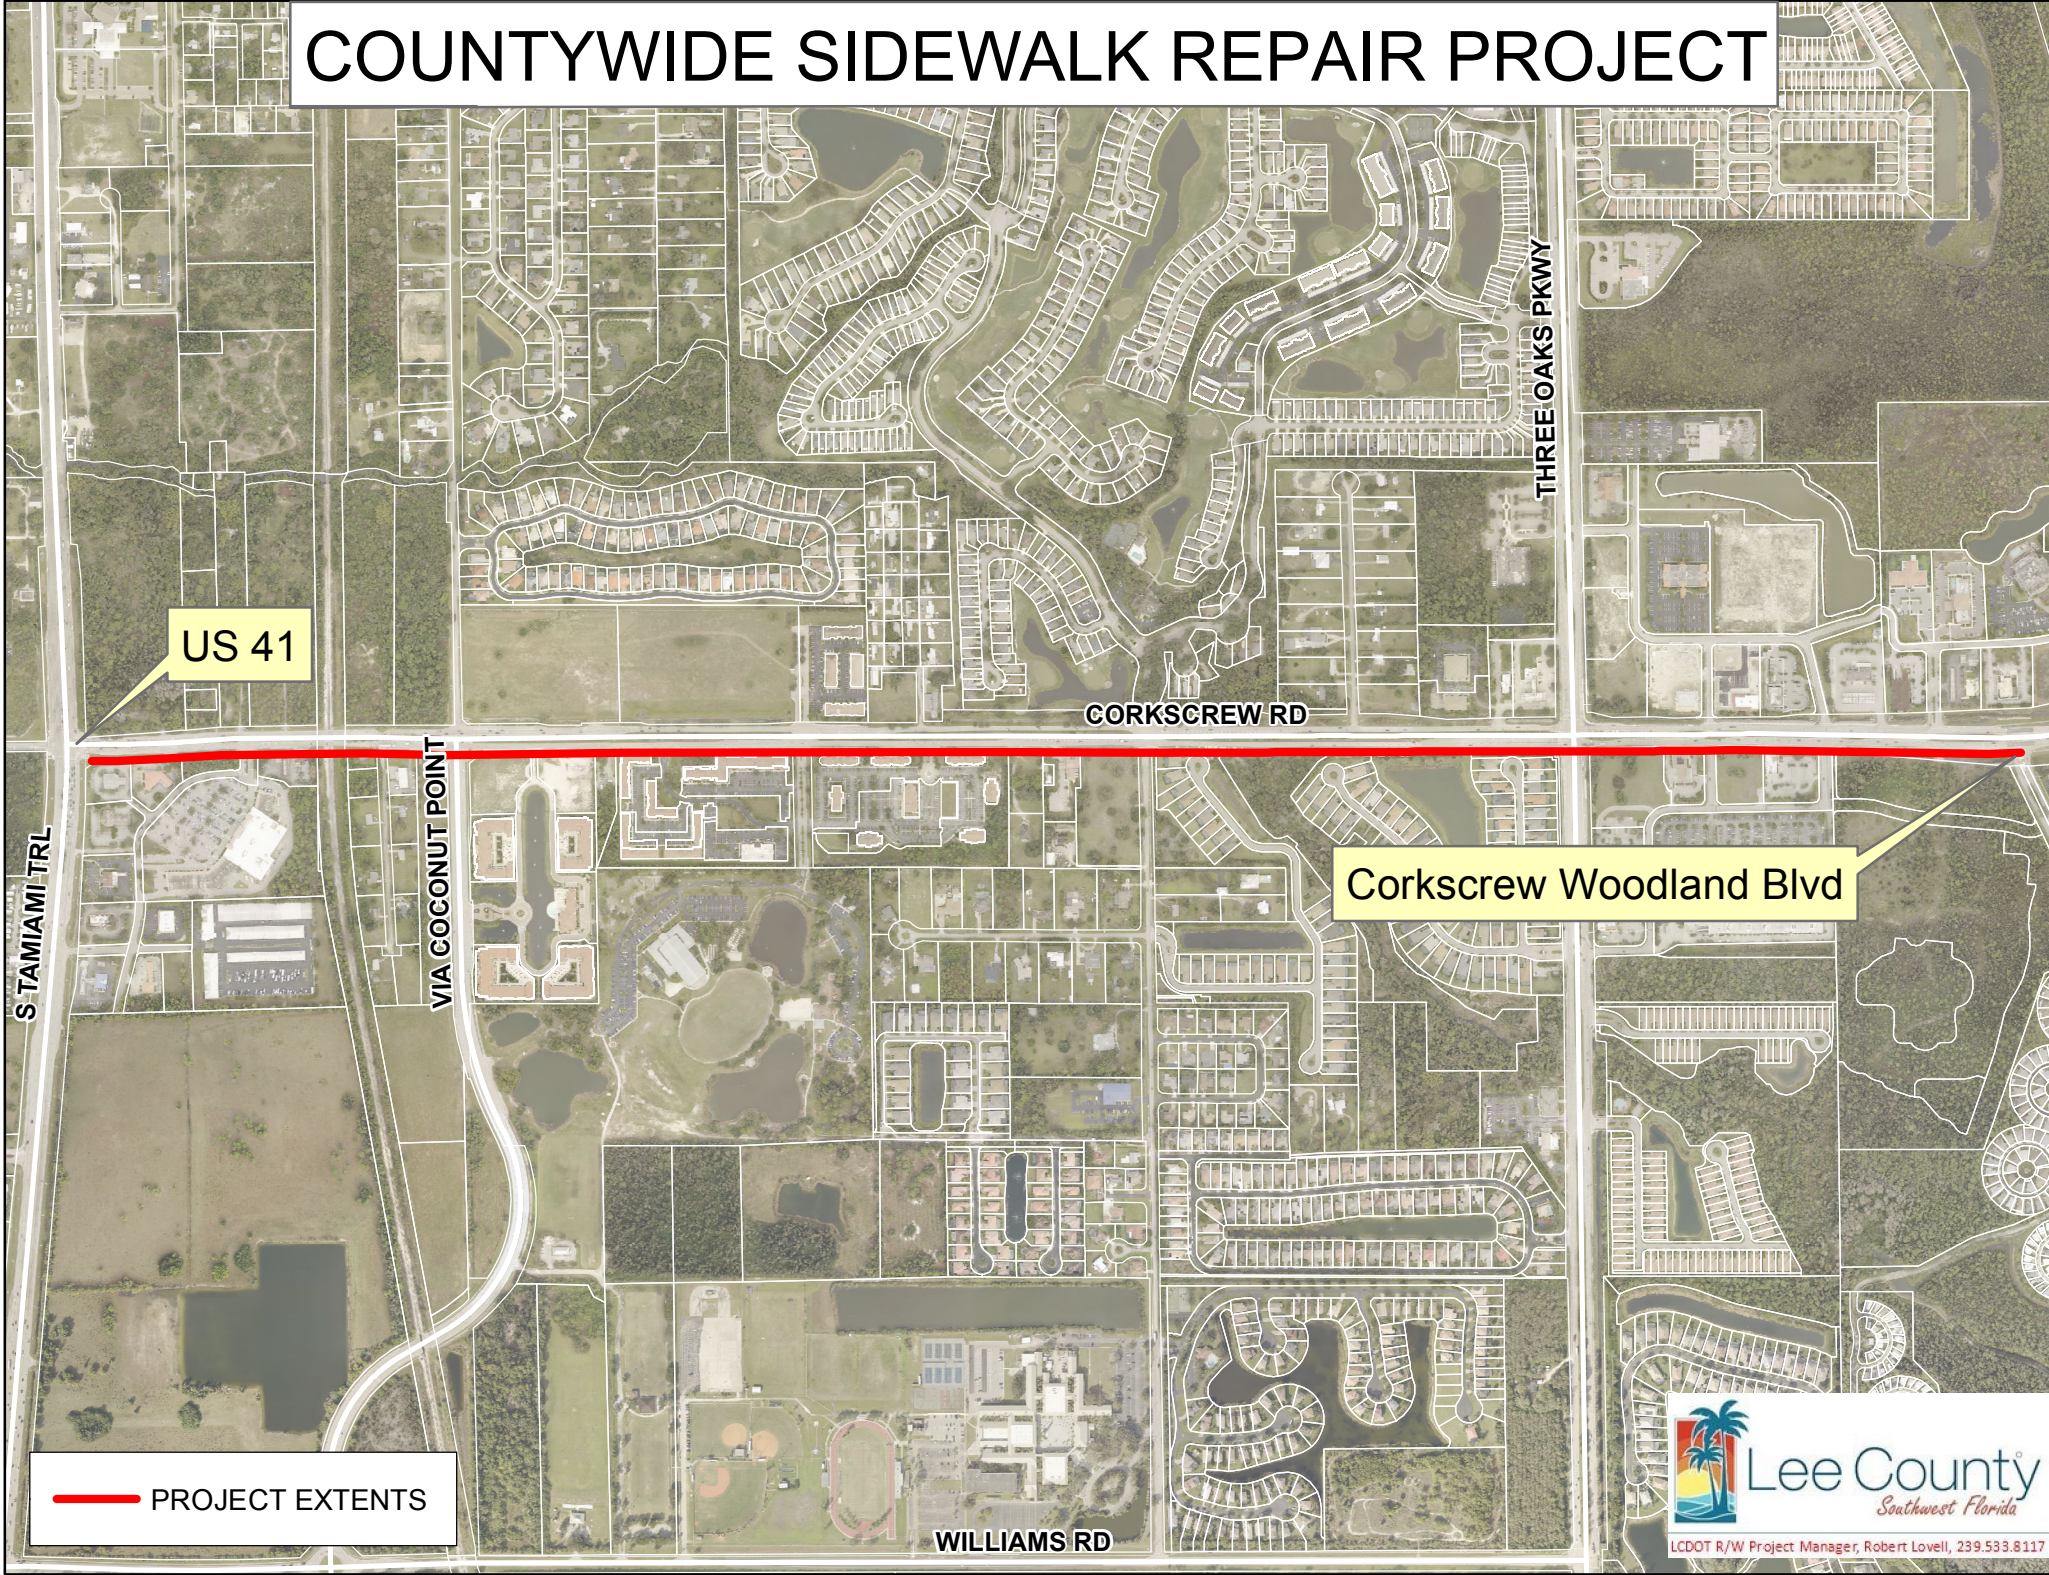

US 41

S TAMiami TRl

VIA COCONUT POINT

CORKSCREW RD

THREE OAKS PKWY

Corkscrew Woodland Blvd

WILLIAMS RD

— PROJECT EXTENTS



LCDOT R/W Project Manager, Robert Lovell, 239.533.8117