


Public Safety Communications Building Site Renovation Project






- Emergency Operations Center Campus
- Proposed Easements

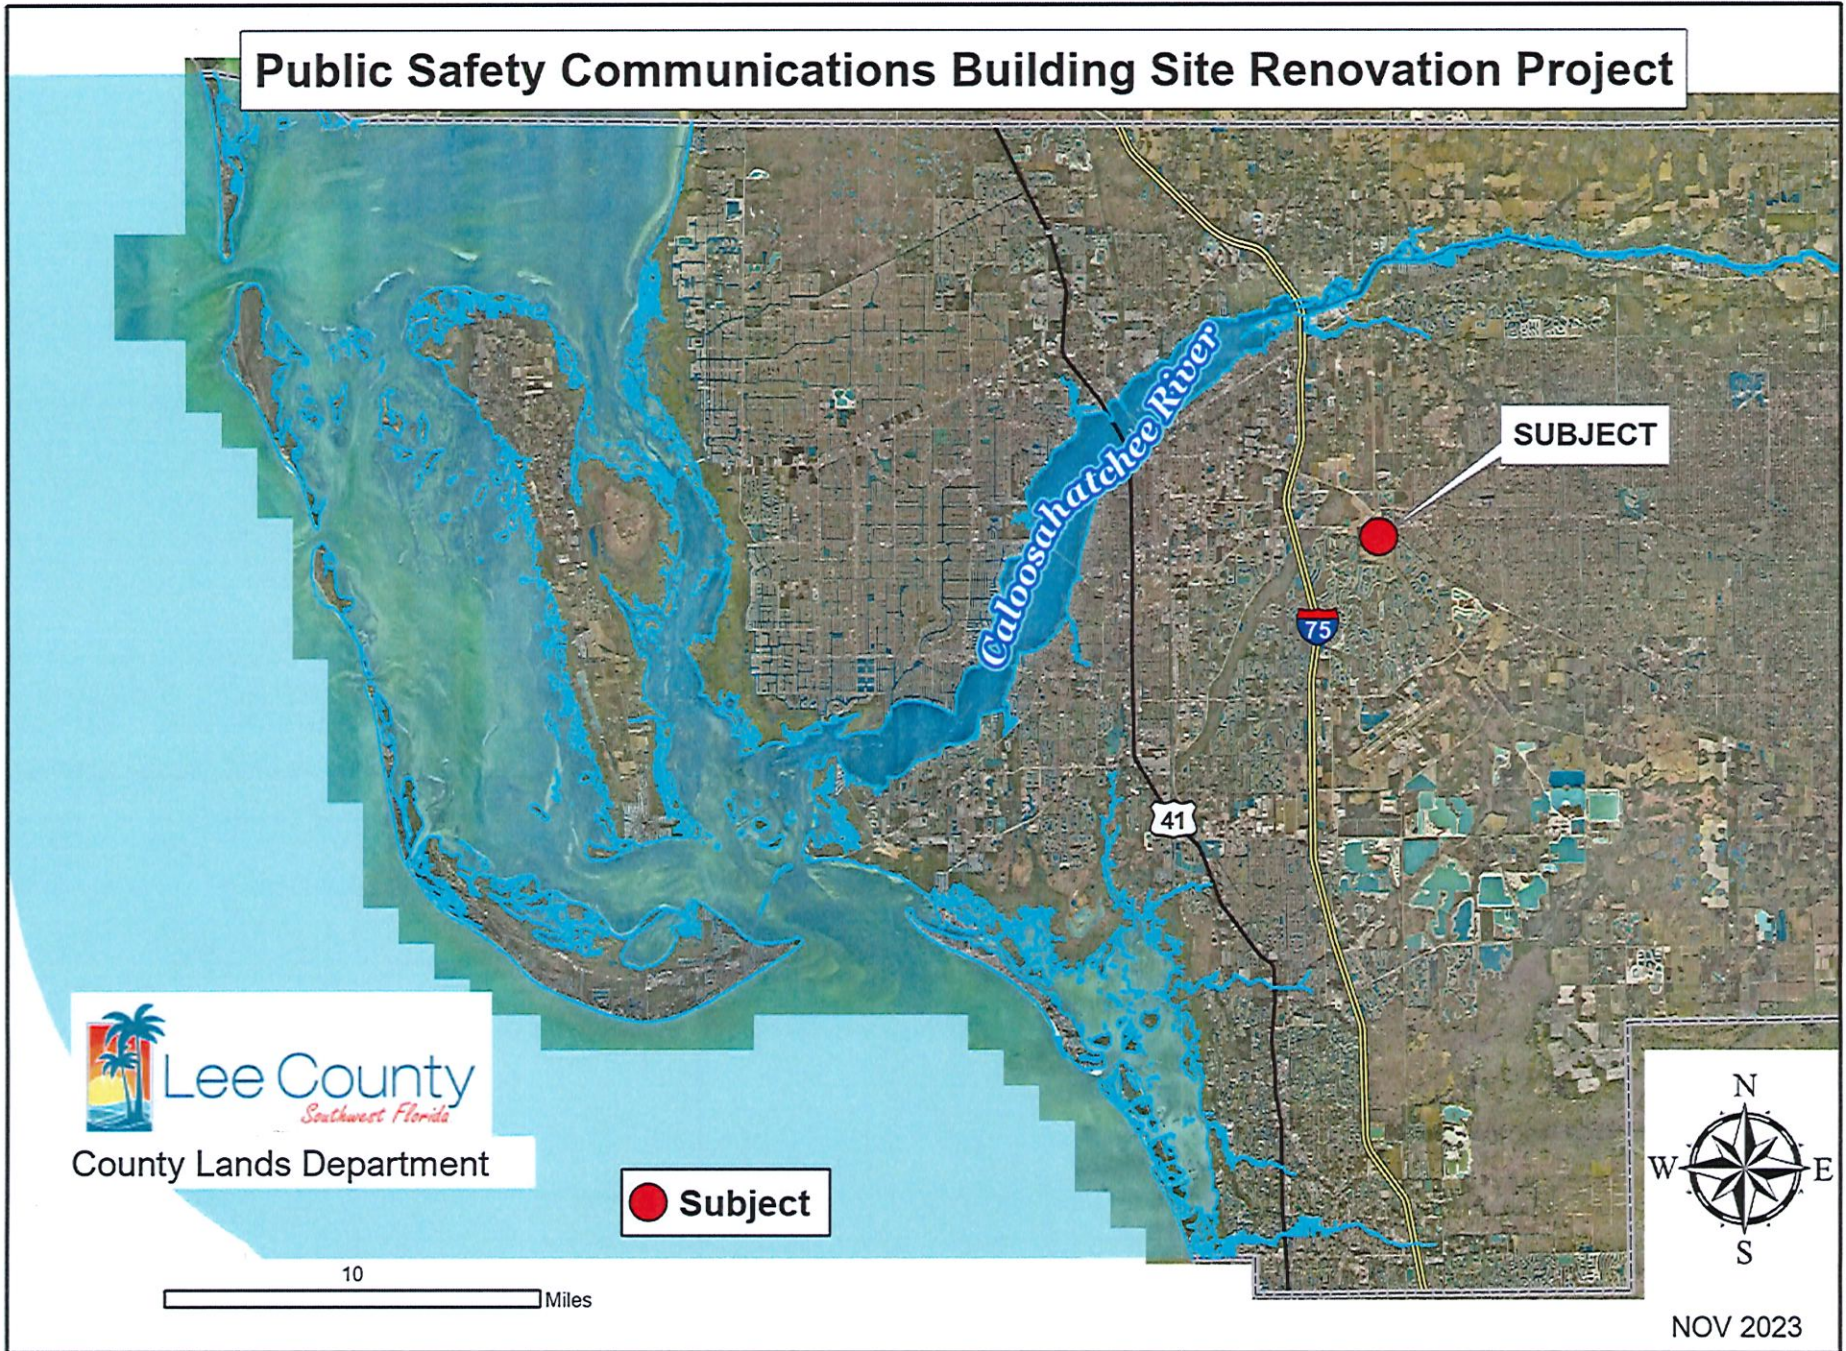

Public Safety Communications Building Site Renovations Project				
DATE	PROJECT	S-T-R	SCALE	SHEET
Nov 2023	Public Safety	21-44-25	NTS	1 of 1

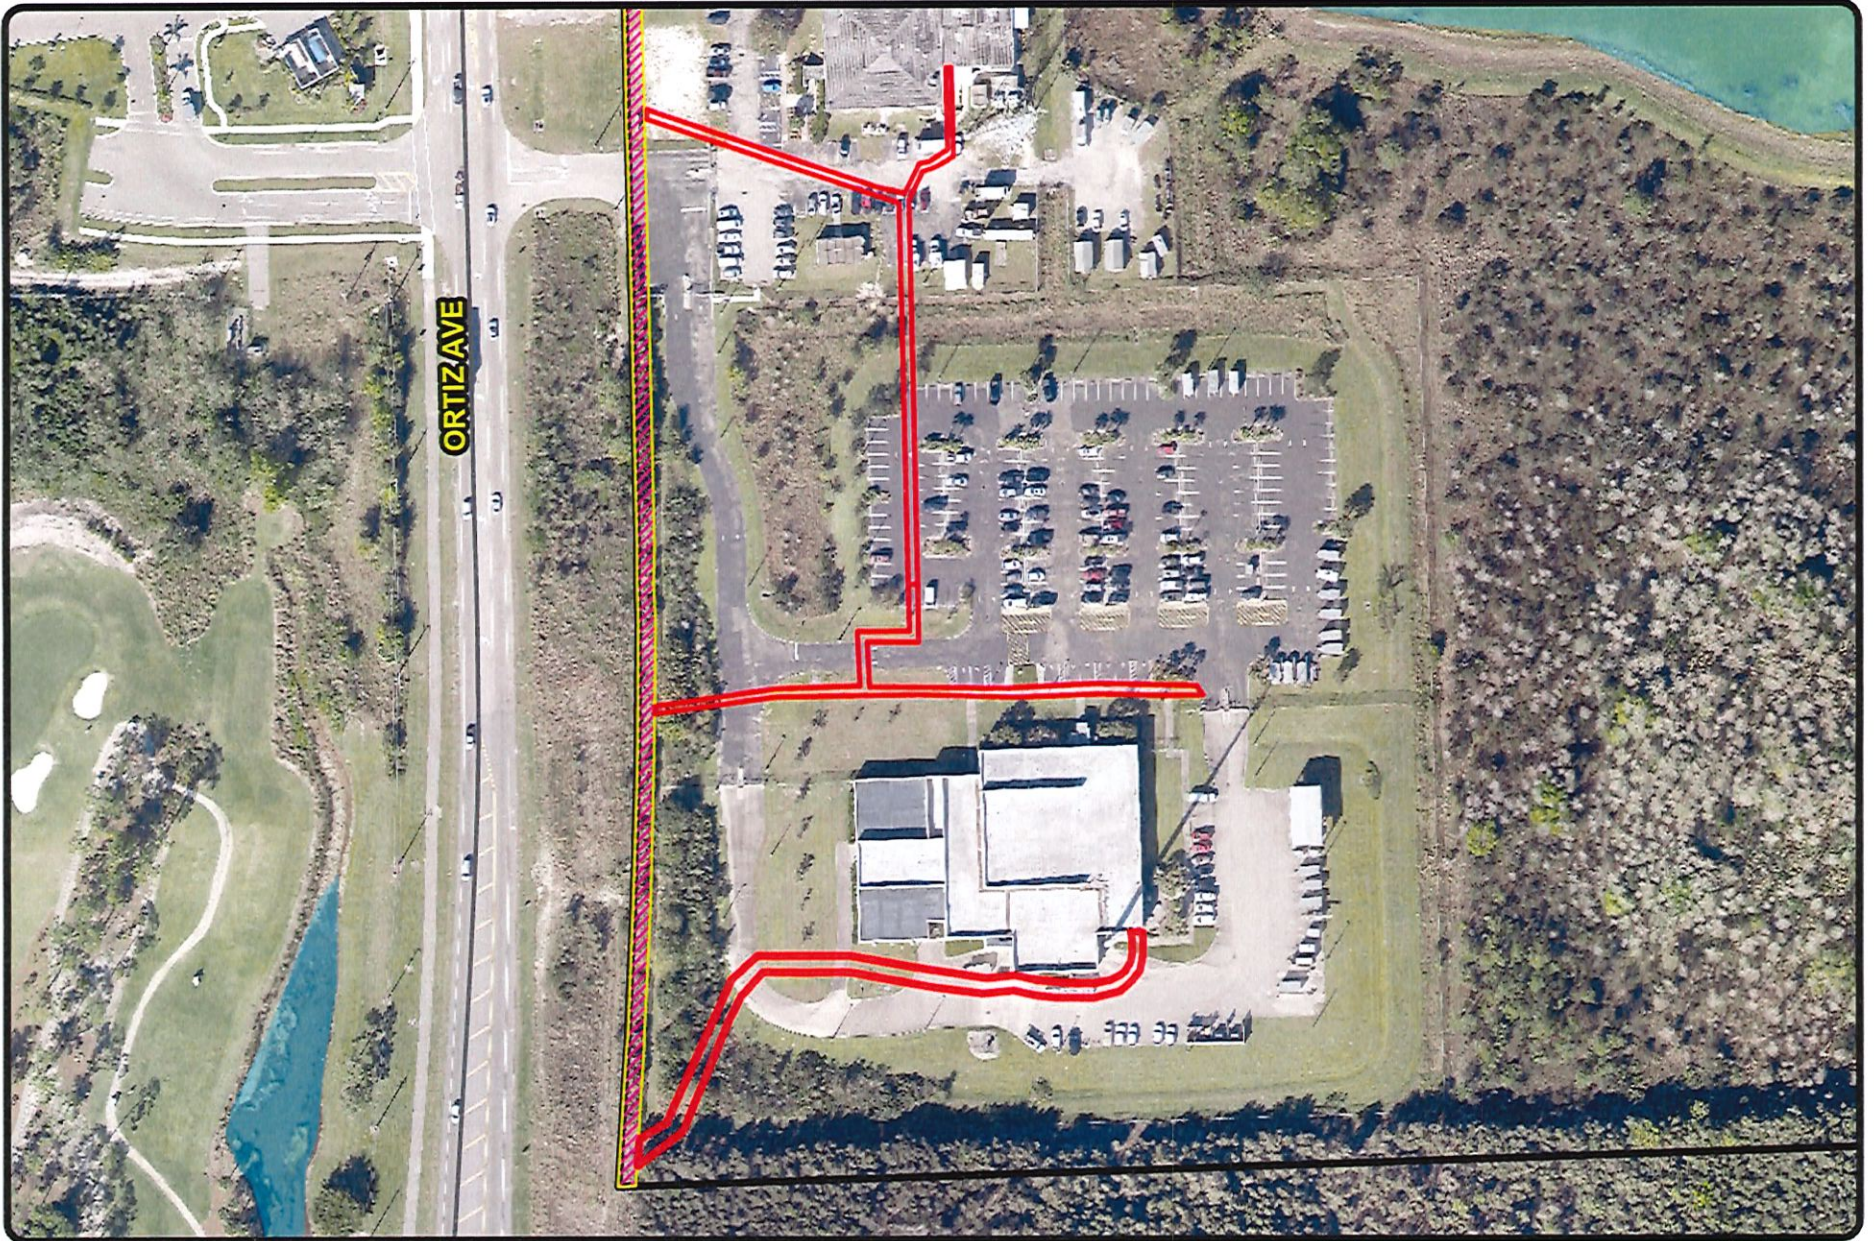

- Emergency Operations Center Campus
- Proposed Easement Areas
- Existing Slope & Drainage Easement



**Public Safety Communications Building
Site Renovation Project**

DATE	PROJECT	S-T-R	SCALE	SHEET
NOV 2023	Public Safety	21-44-25	NTS	1 of 1