


3120 Sunshine Blvd. N



Department of County Lands

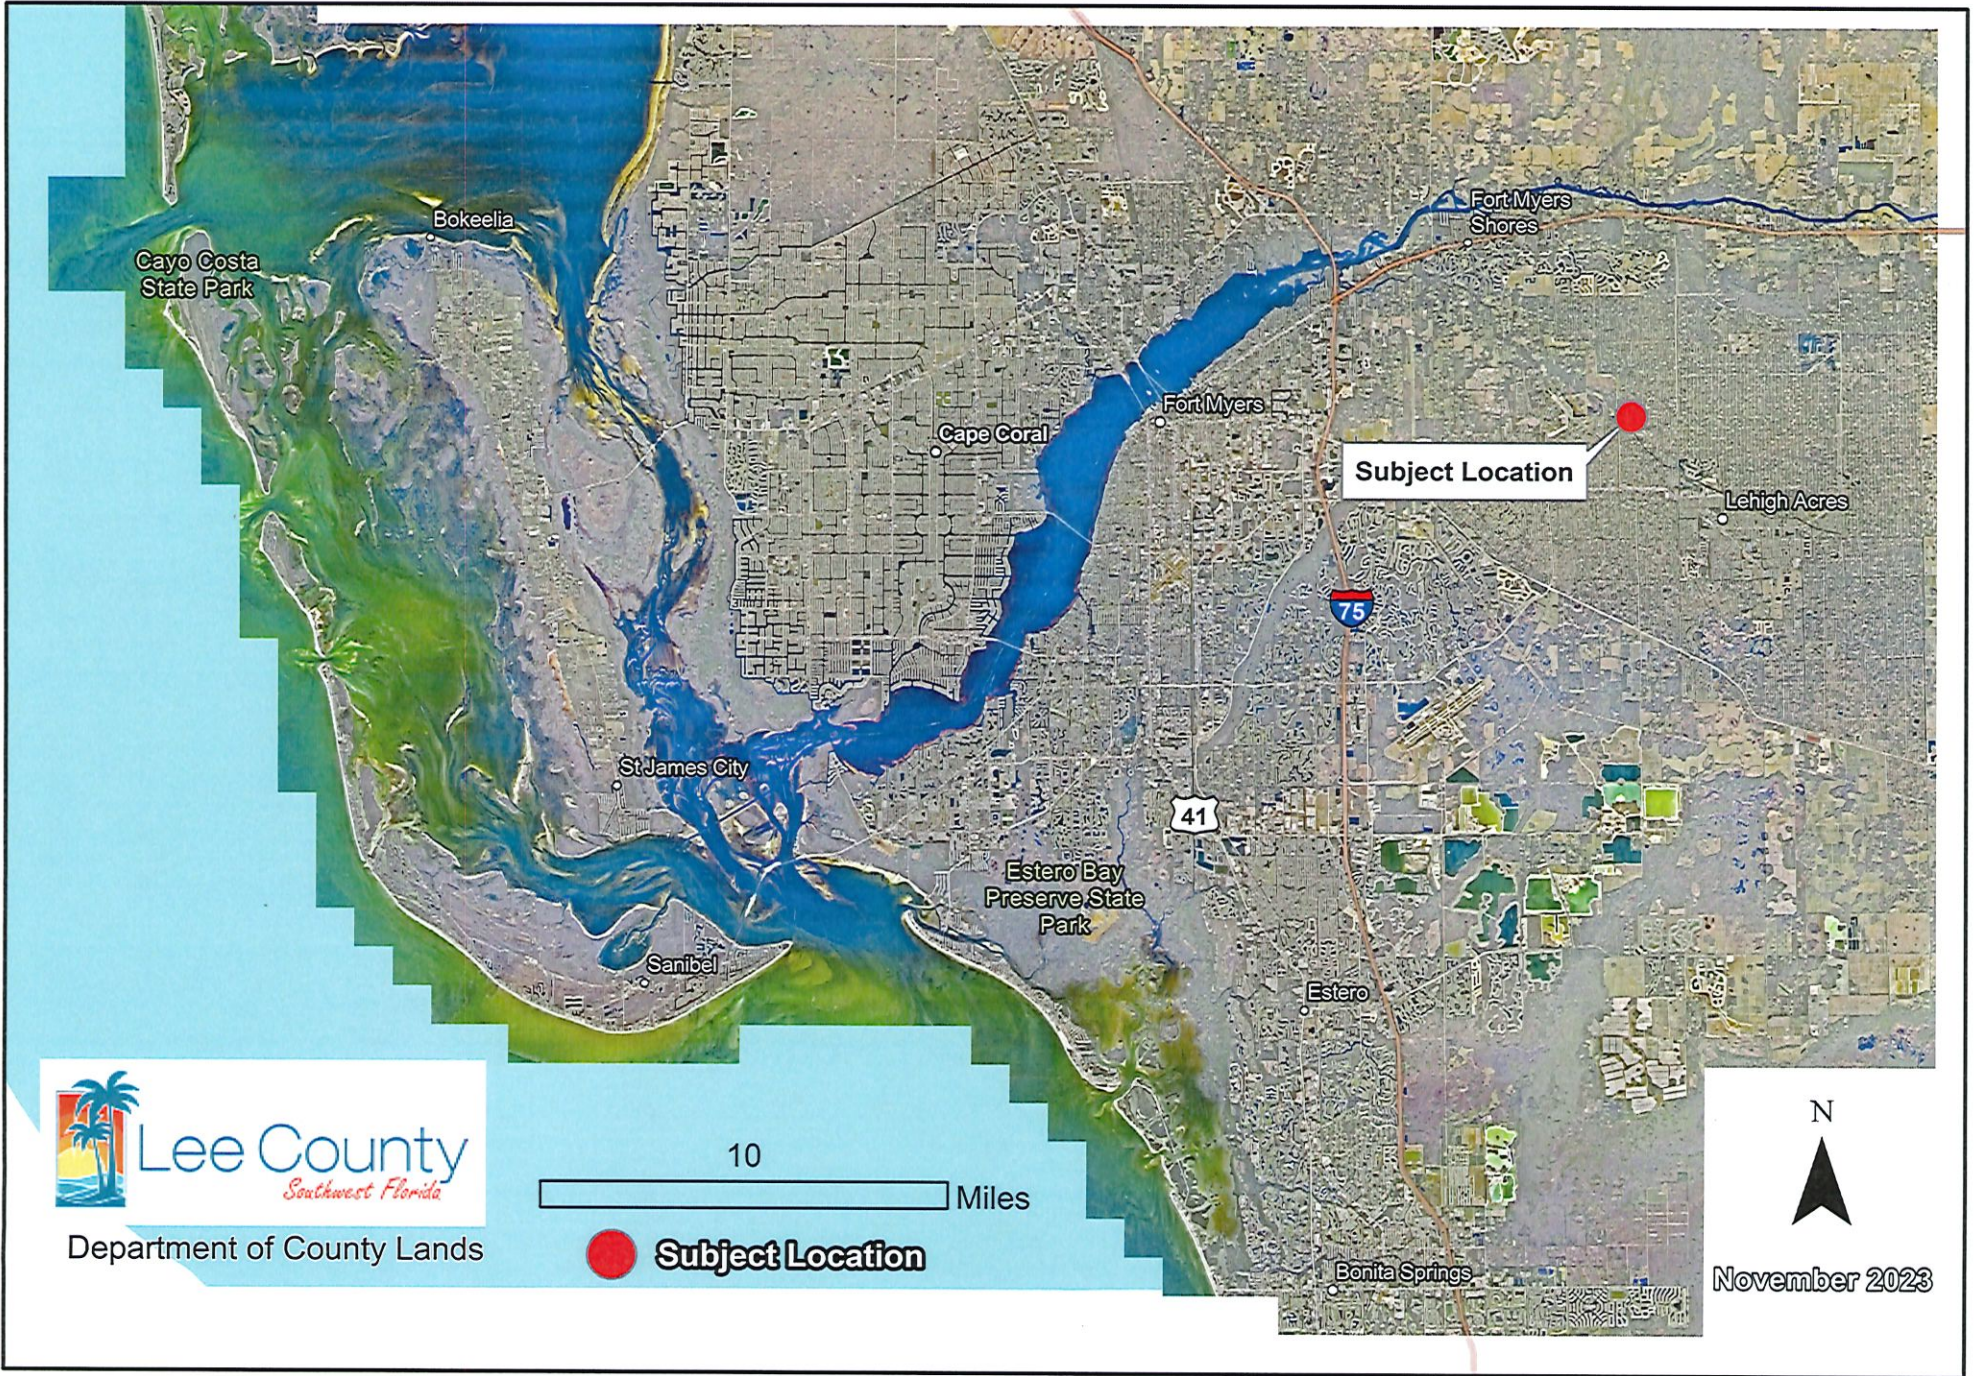


Subject



3120 Sunshine Blvd. N

DATE	PROJECT	S-T-R	SCALE	SHEET
November 2023		14-44-26	NTS	1 of 1

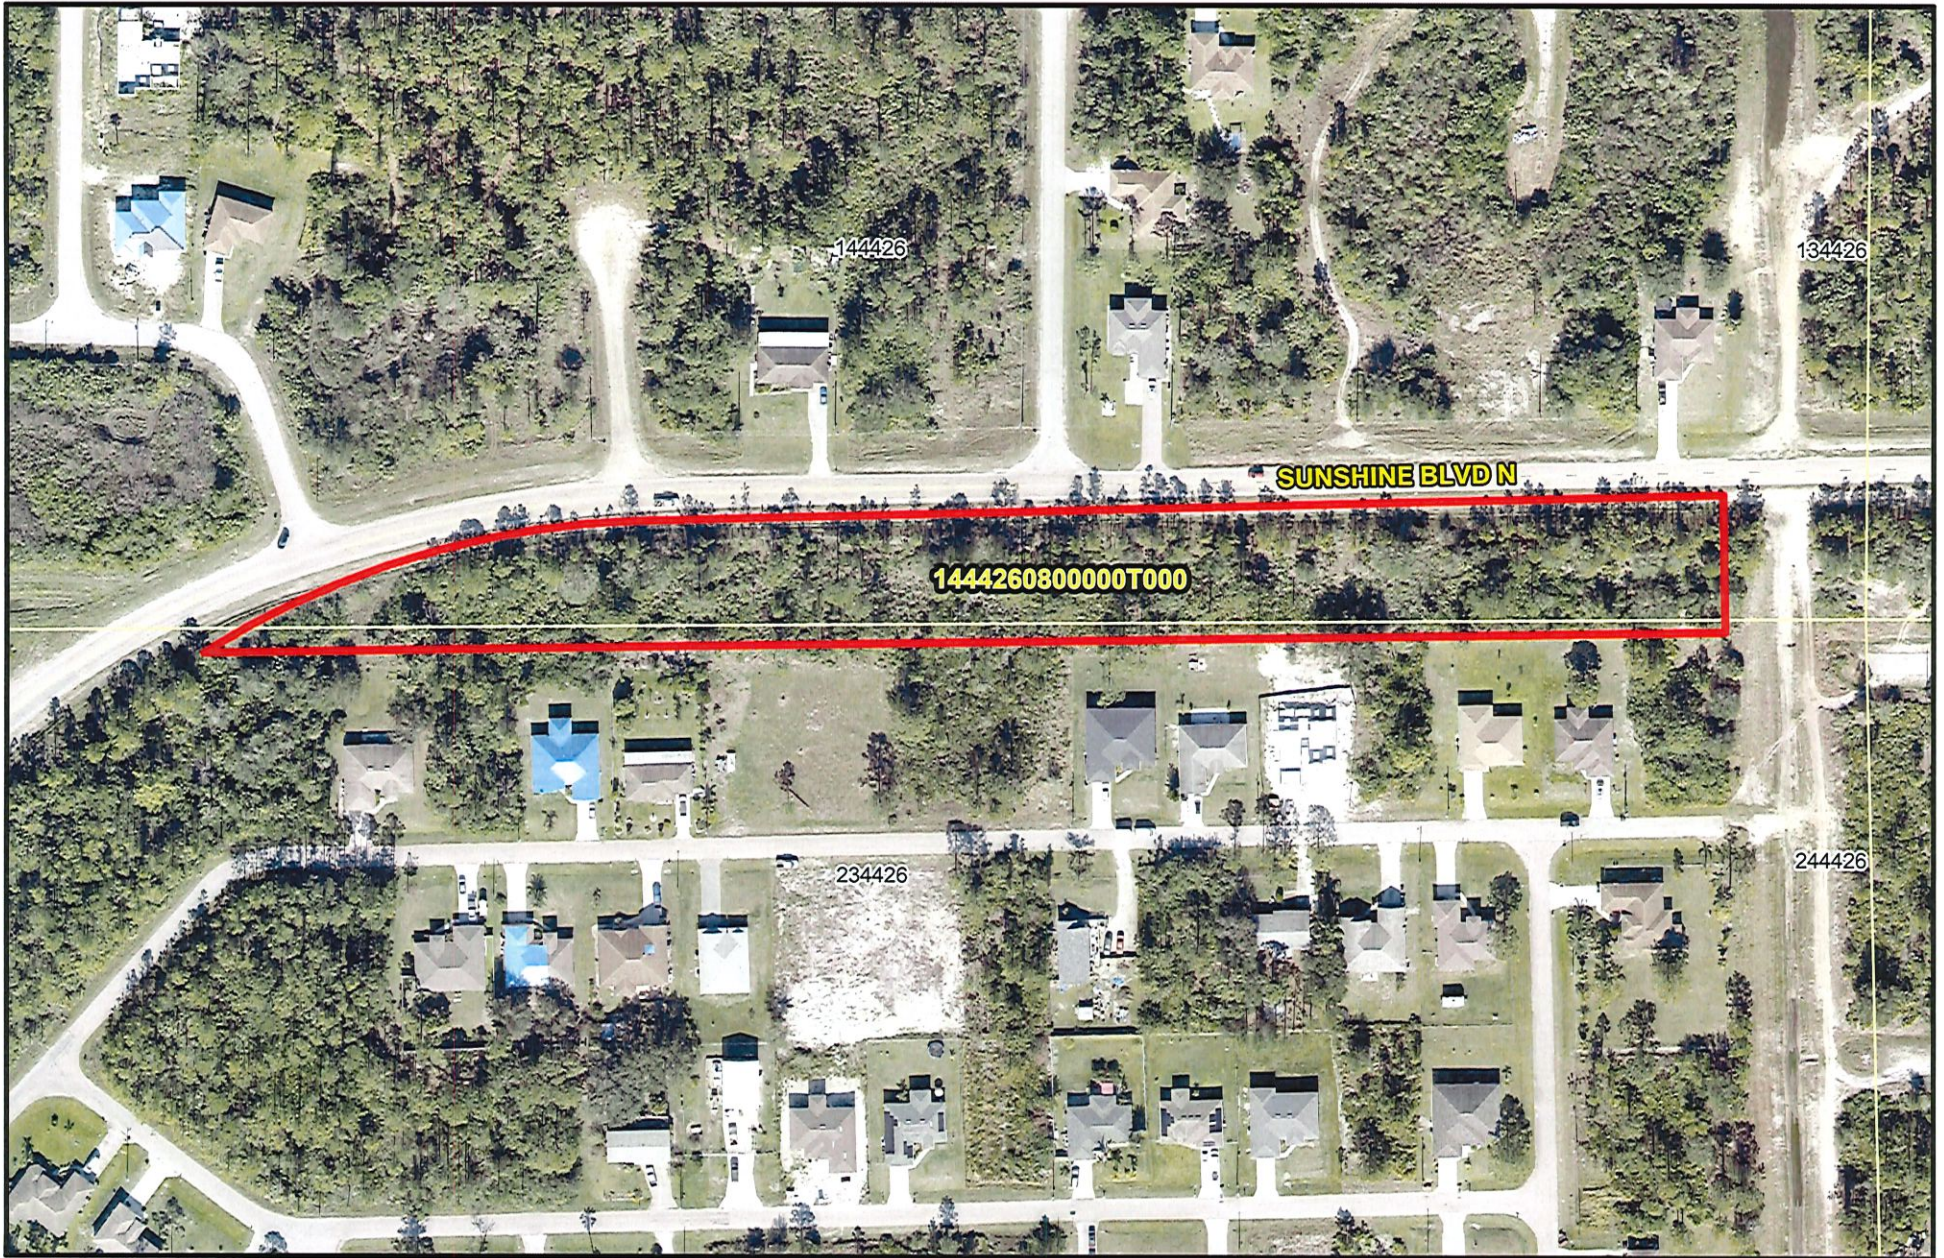

Subject



3120 Sunshine Blvd. N

DATE	PROJECT	S-T-R	SCALE	SHEET
November 2023		14-44-26	NTS	1 of 1